




Cape Concrete Works (Pty) Ltd.
Wimbledon Road, Blackheath, Cape Town, South Africa
capeconcrete.com
info@capeconcrete.com
021 905 1200

CAPE CONCRETE MOUNTABLE KERB M K 10 AND M K 10 s (Short)

Drawing no.	CCW - MK - 010
Scale:	1 : 10

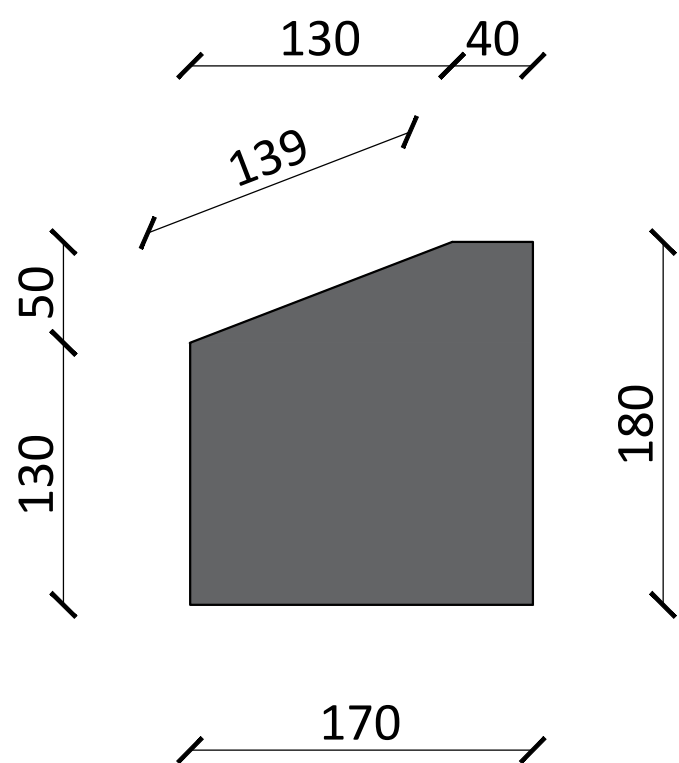


M K 10

LENGTH : 1000 mm
WEIGHT PER UNIT: 65 kg Each
CONCRETE MIX: 25 MPa
REINFORCING: Un-reinforced


M K 10 s (Short)

LENGTH : 330 mm
WEIGHT PER UNIT: 22 kg Each
CONCRETE MIX: 25 MPa
REINFORCING: Un-reinforced


**M K 10 & M K 10 s
SIDE PROFILE**

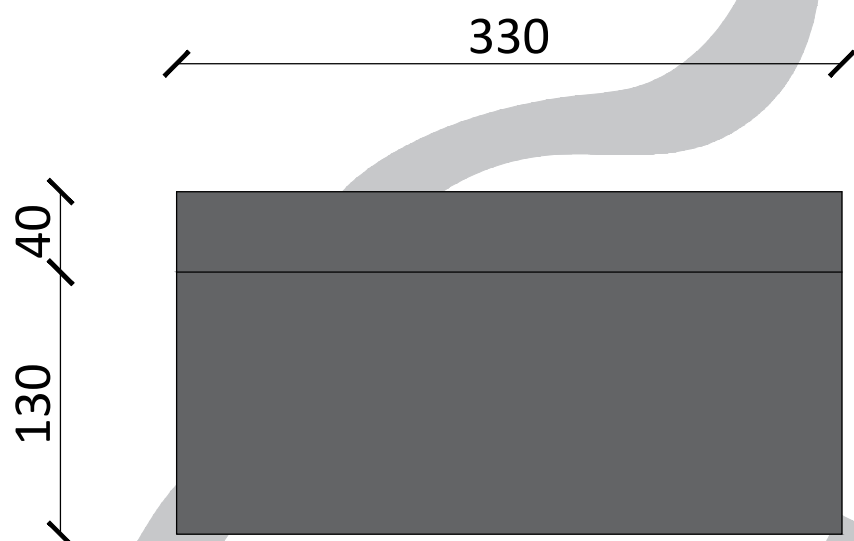


M K 10 s (Short) LAYOUT

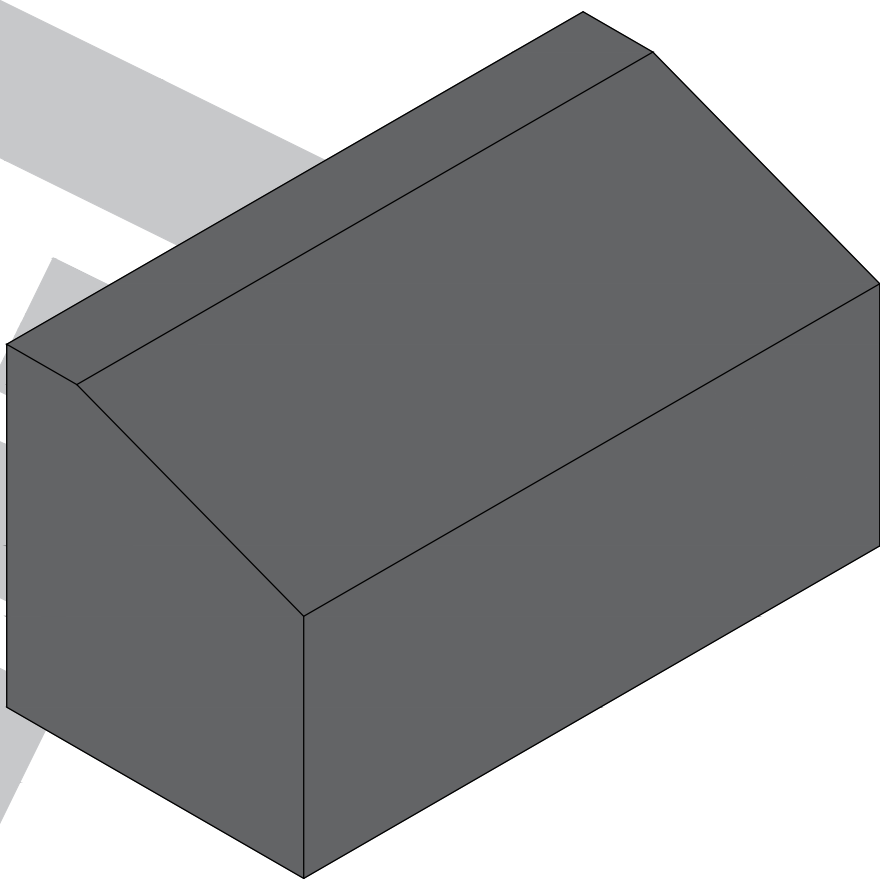

M K 10 s (short) ISO-METRIC VIEW

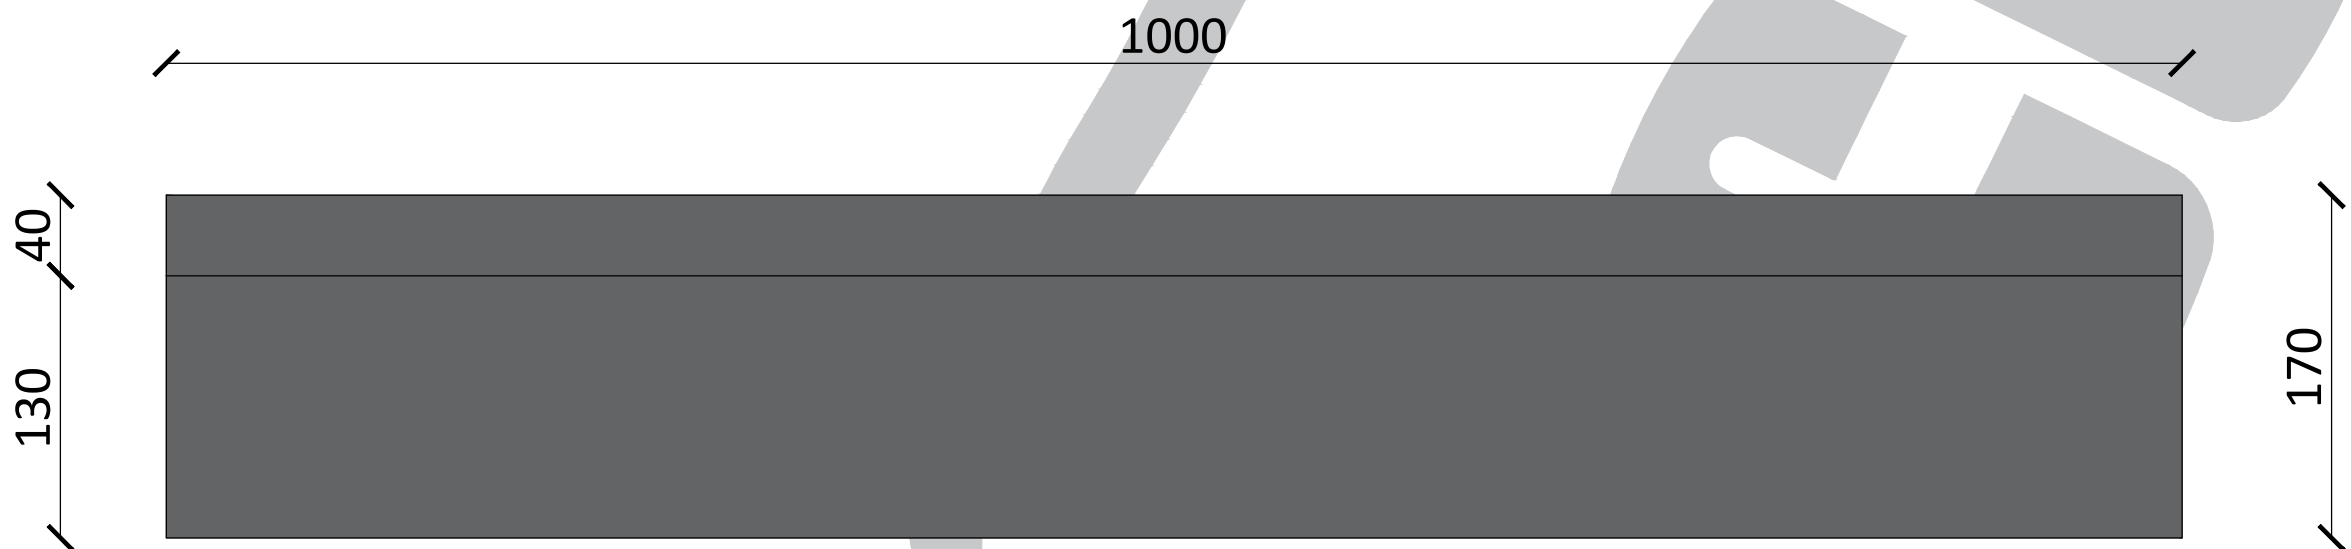

M K 10 s (Short) LAYOUT

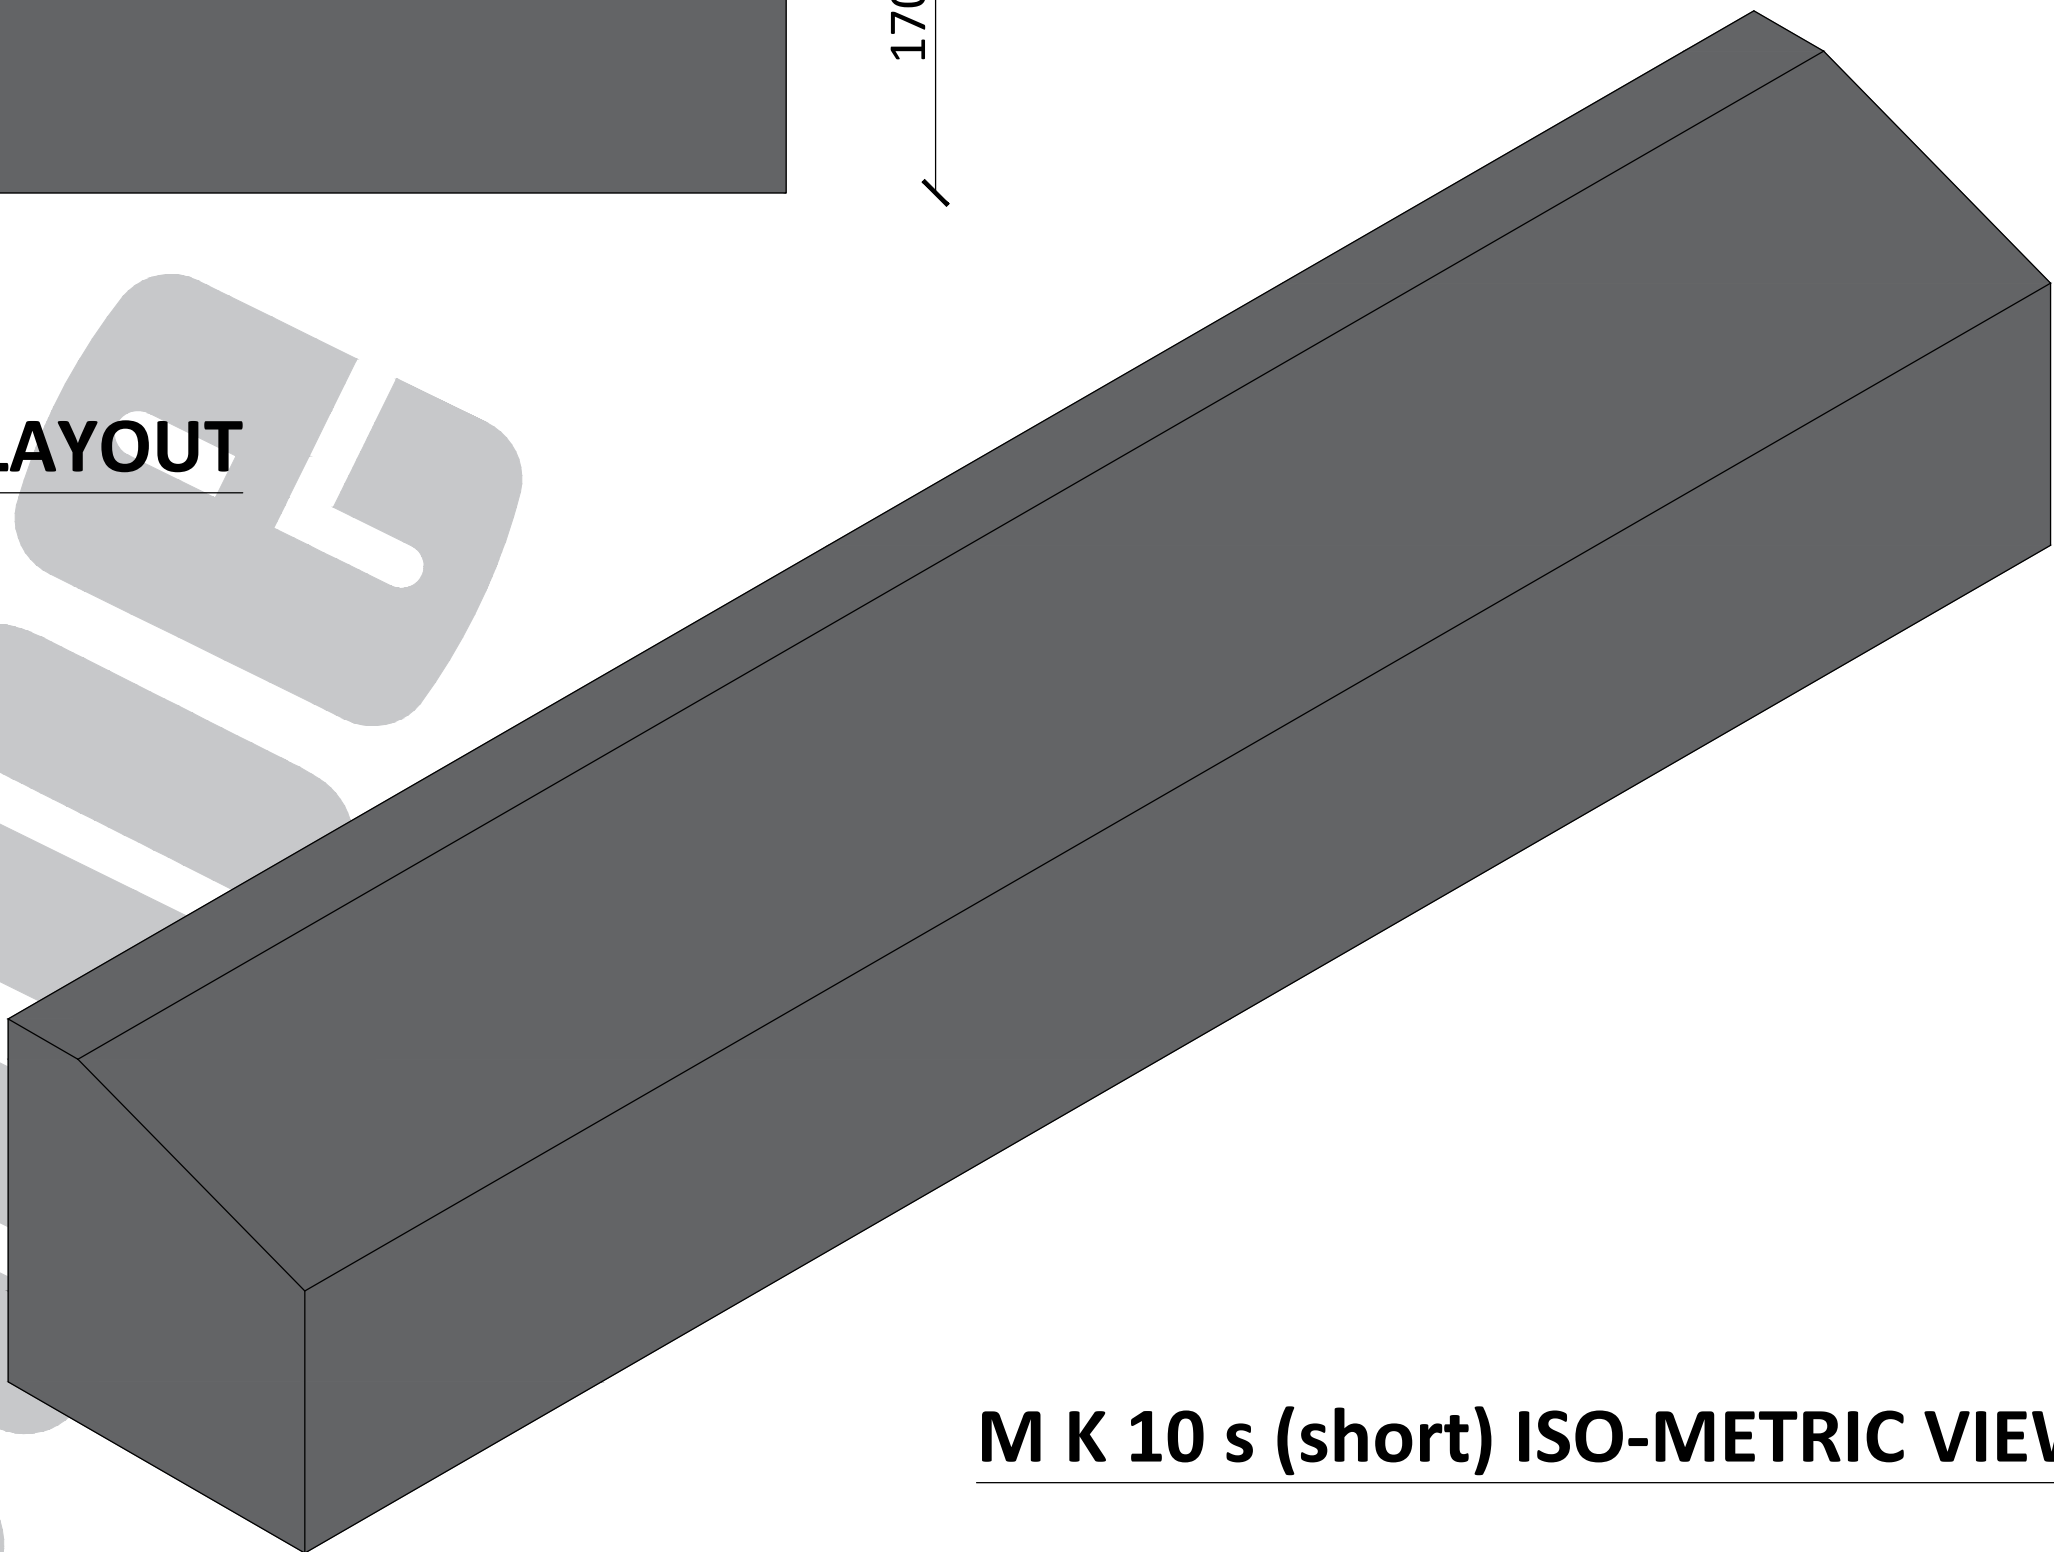

M K 10 s (short) ISO-METRIC VIEW