




**Cape Concrete Works (Pty) Ltd.**  
Wimbledon Road, Blackheath, Cape Town, South Africa  
capeconcrete.com  
info@capeconcrete.com  
021 905 1200

**CAPE CONCRETE MOUNTABLE KERB M K 4 AND M K 4 s (Short)**

Drawing no.	CCW - MK - 004
Scale:	1 : 10

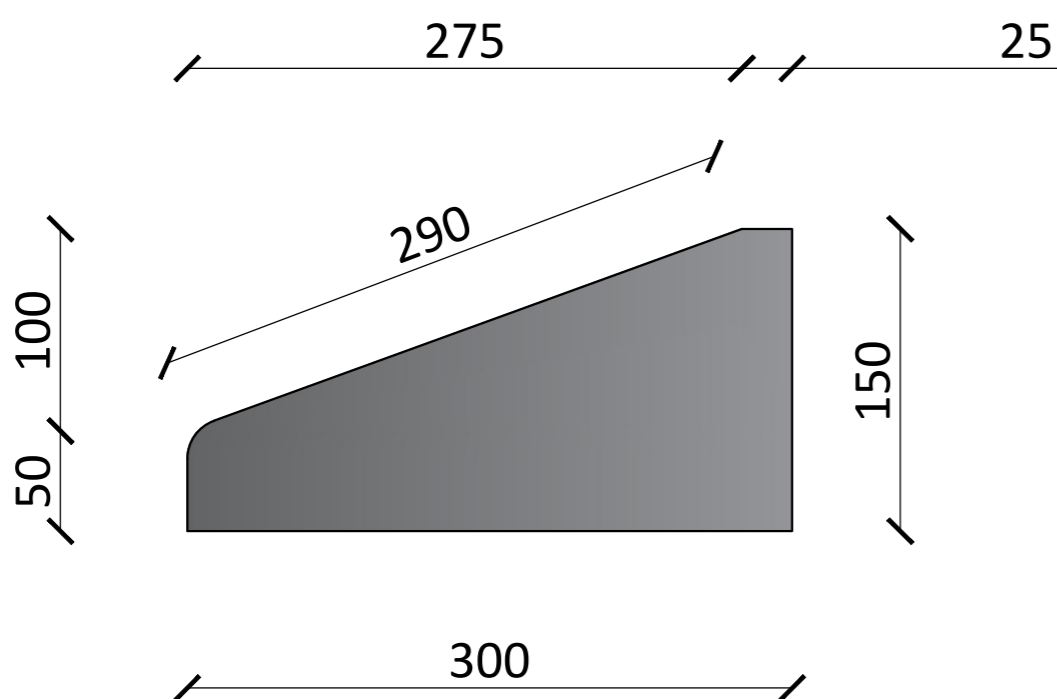


**M K 4**

LENGTH : 1000 mm  
WEIGHT PER UNIT: 76 kg Each  
CONCRETE MIX: 25 MPa  
REINFORCING: Un-reinforced


**M K 4 s (Short)**

LENGTH : 330 mm  
WEIGHT PER UNIT: 25 kg Each  
CONCRETE MIX: 25 MPa  
REINFORCING: Un-reinforced


**M K 4 & M K 4 s  
SIDE PROFILE**

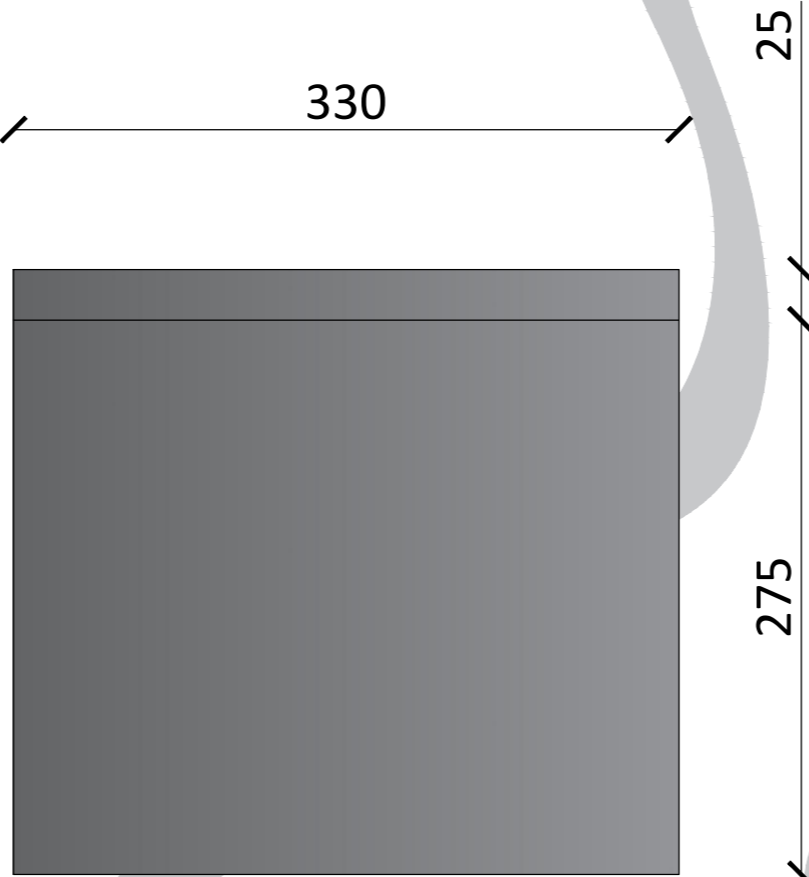


M K 4 s (Short) LAYOUT

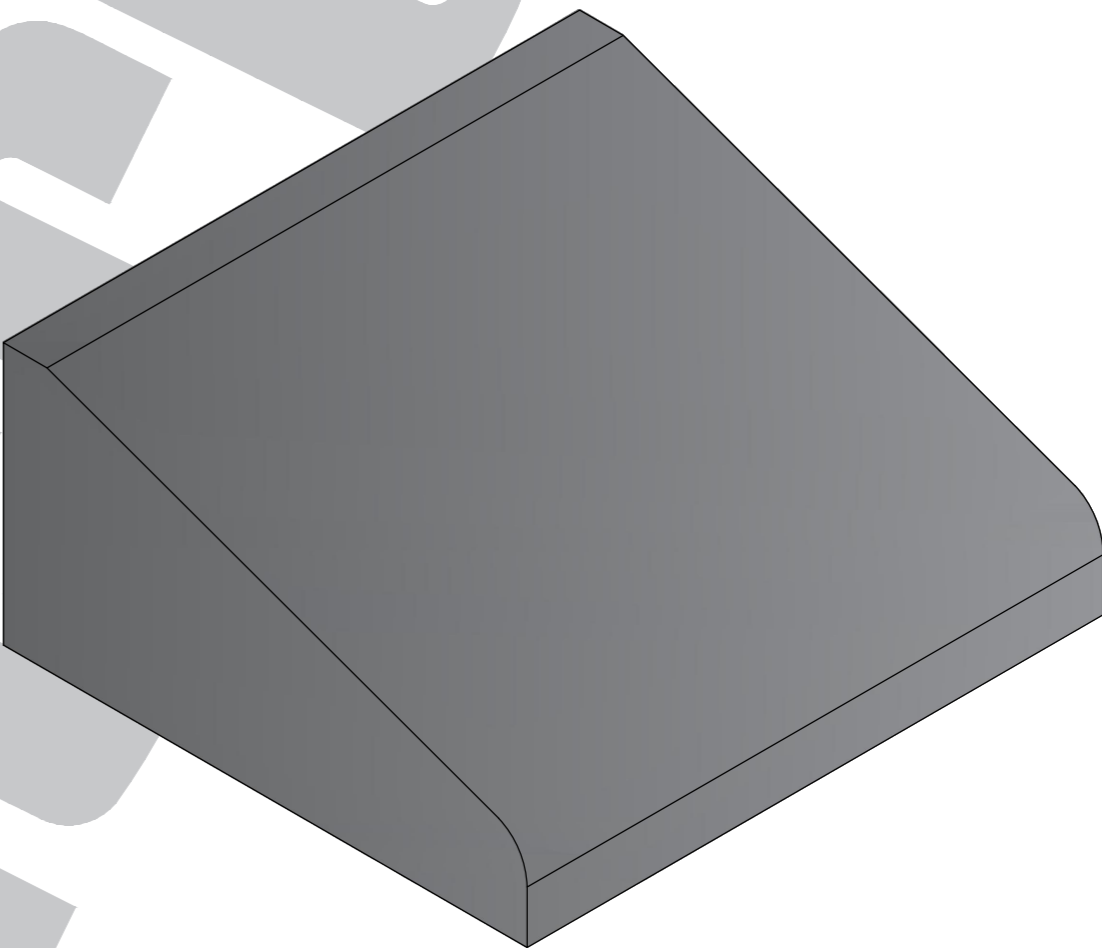

M K 4 s (short) ISO-METRIC VIEW

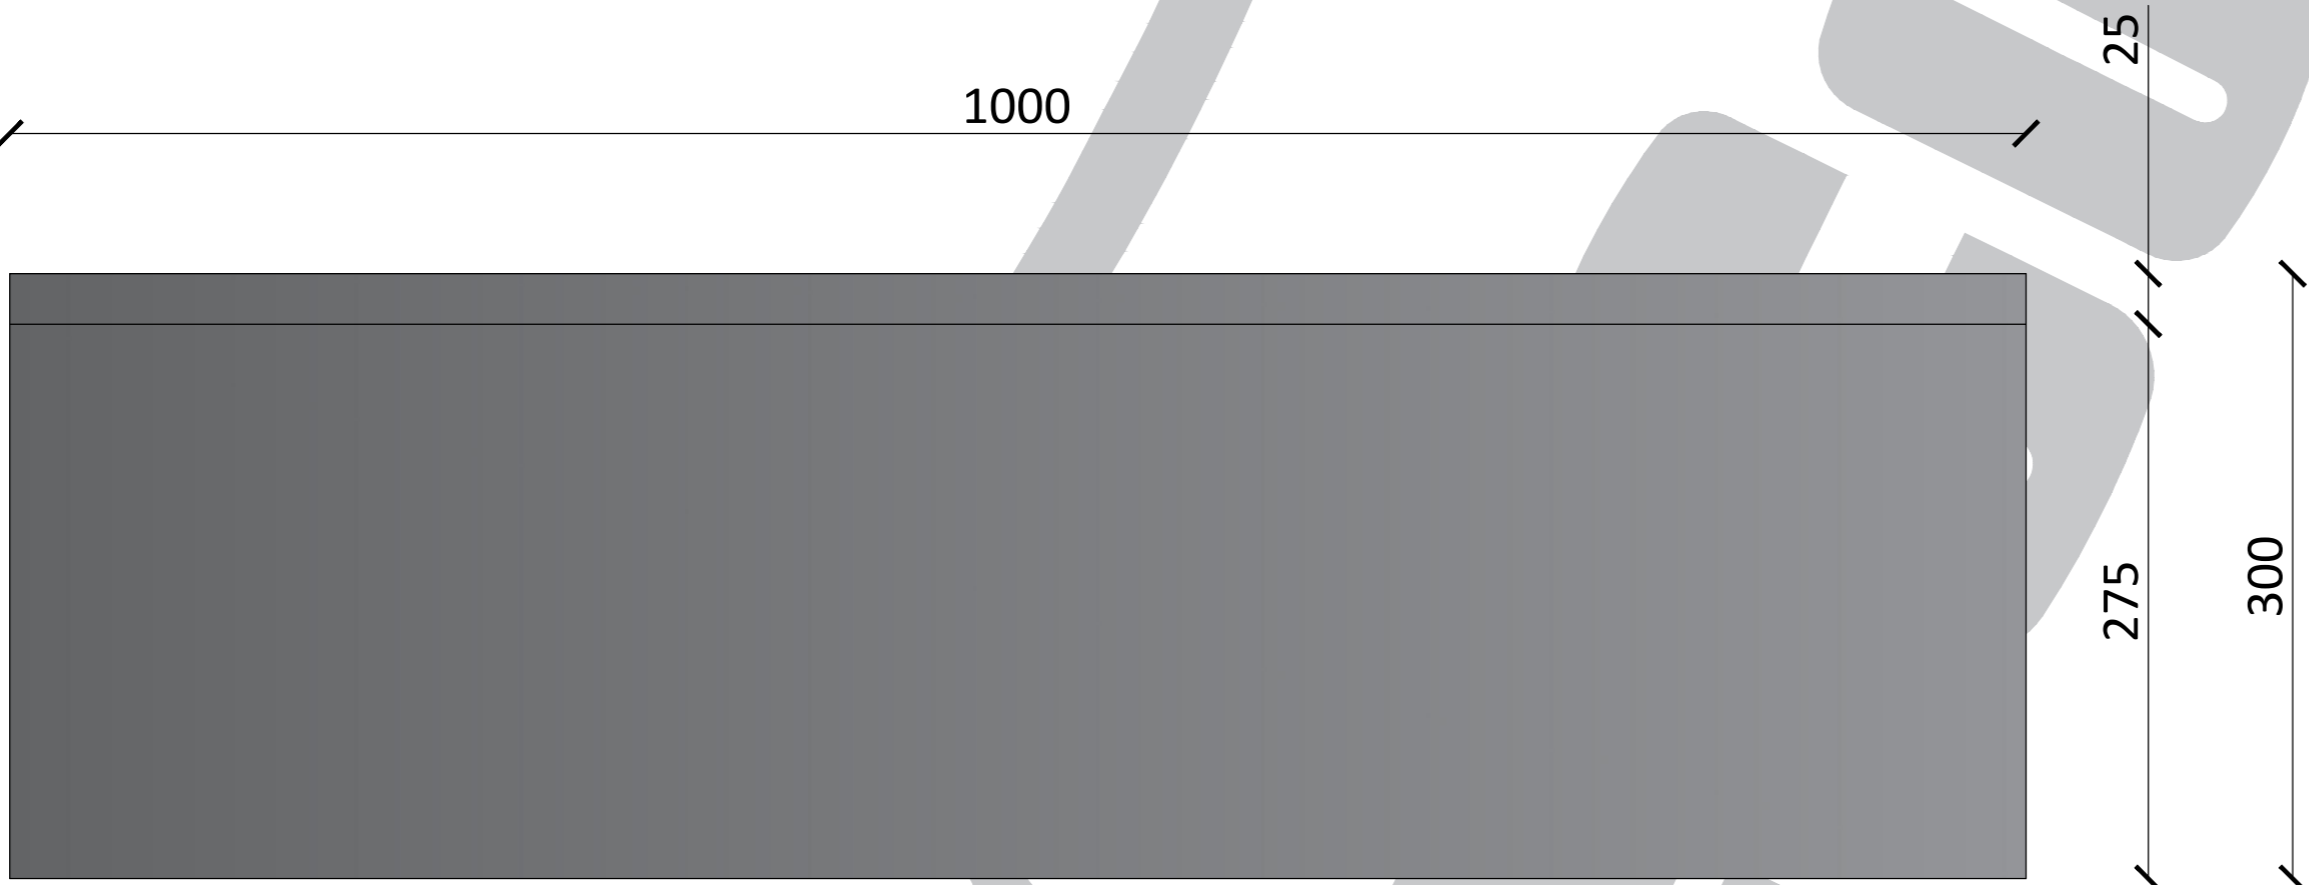

M K 4 LAYOUT

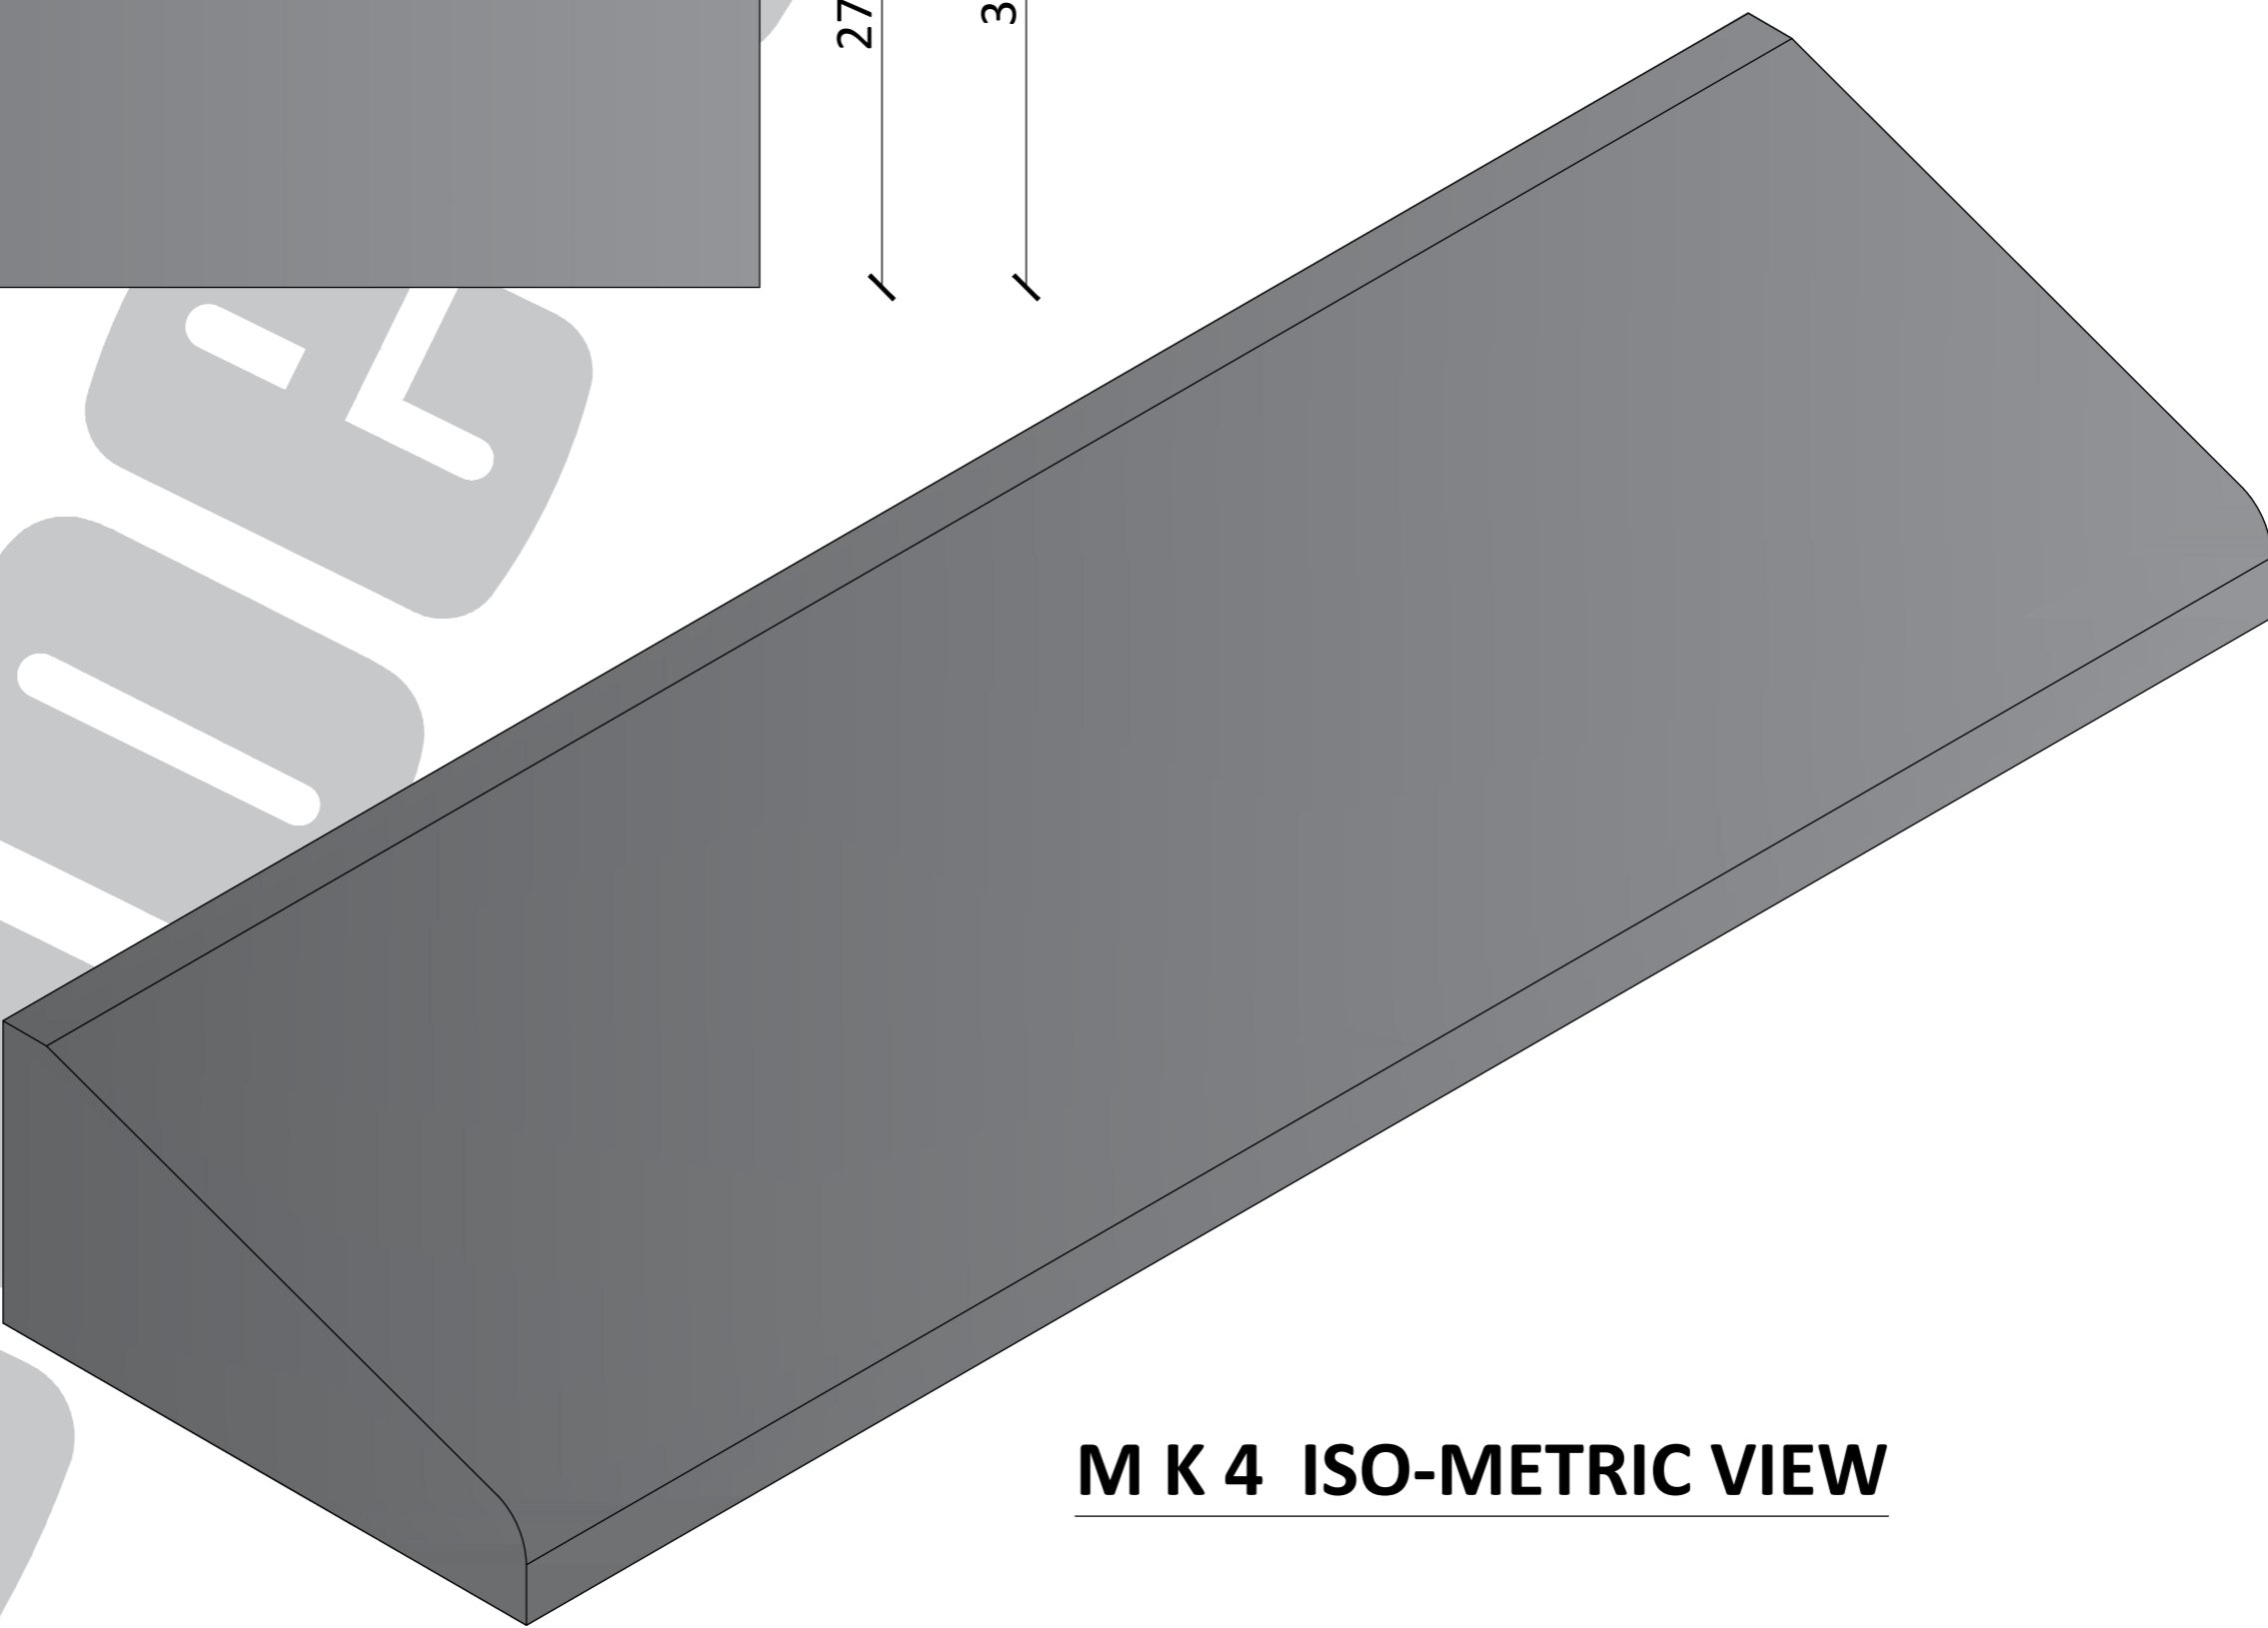

M K 4 ISO-METRIC VIEW