




Cape Concrete Works (Pty) Ltd.
Wimbledon Road, Blackheath, Cape Town, South Africa
capeconcrete.com
info@capeconcrete.com
021 905 1200

CAPE CONCRETE MOUNTABLE KERB M K 7 AND M K 7 s (Short)

Drawing no.	CCW - MK - 007
Scale:	1 : 10

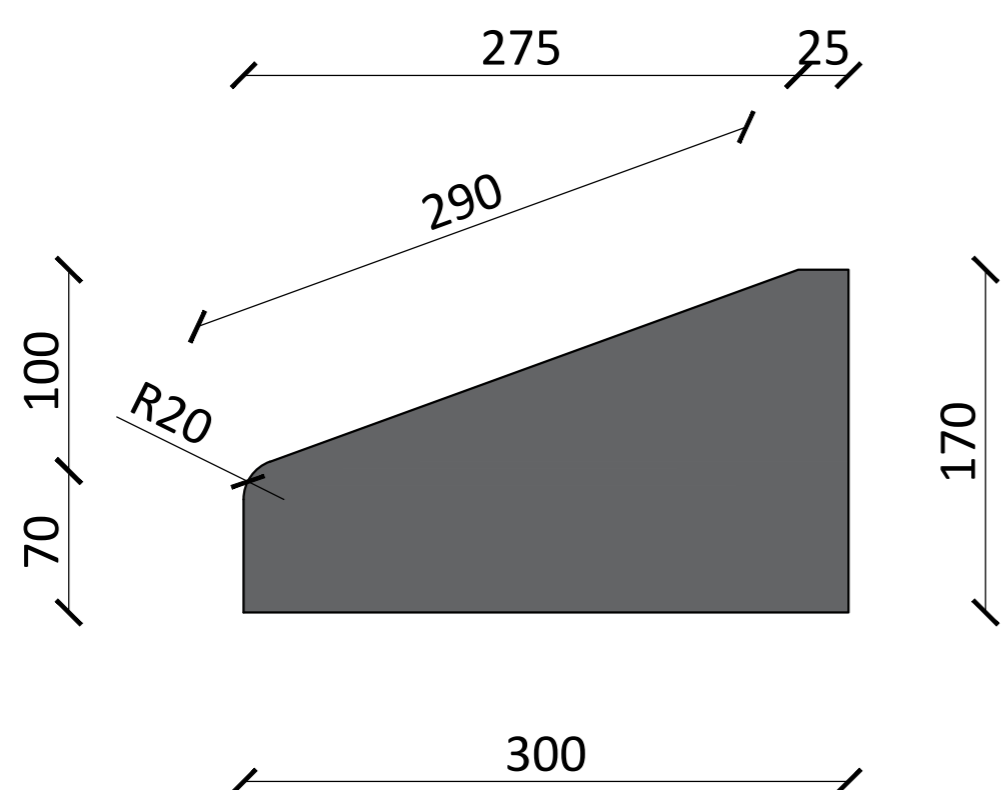


**M K 7 & M K 7 s
SIDE PROFILE**

M K 7


LENGTH : 1000 mm
WEIGHT PER UNIT: 105 kg Each
CONCRETE MIX: 25 MPa
REINFORCING: Un-reinforced

M K 7 s (Short)


LENGTH : 1000 mm
WEIGHT PER UNIT: 35 kg Each
CONCRETE MIX: 25 MPa
REINFORCING: Un-reinforced

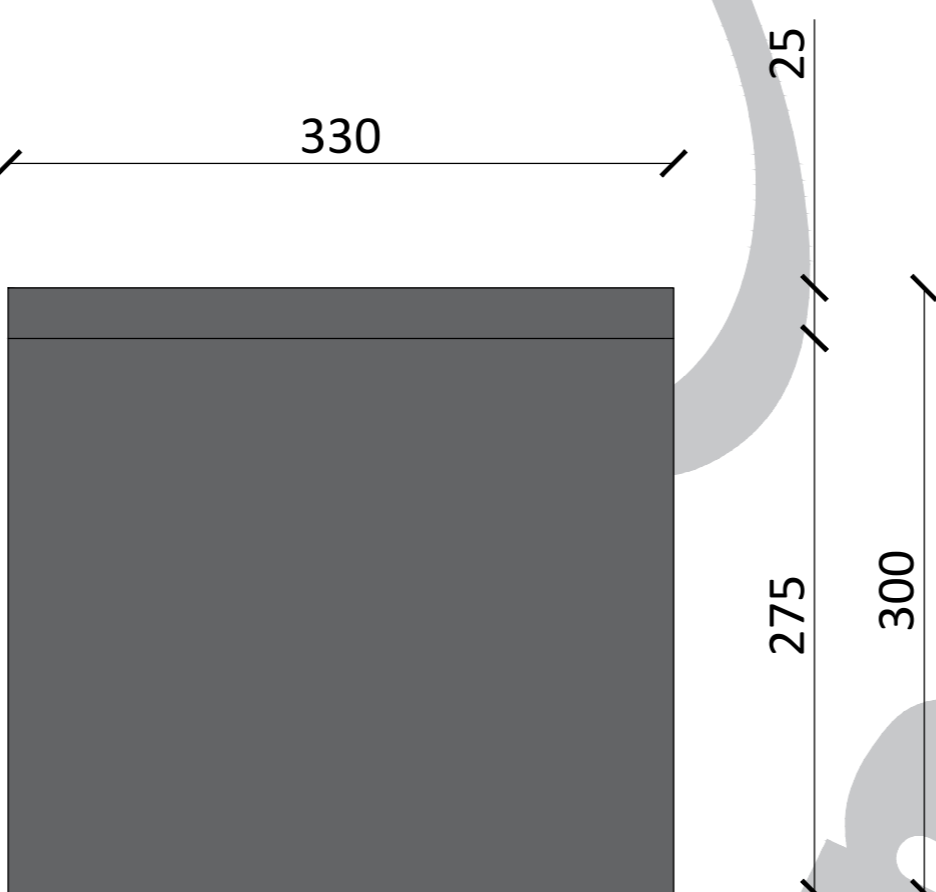


M K 7 s (Short) LAYOUT

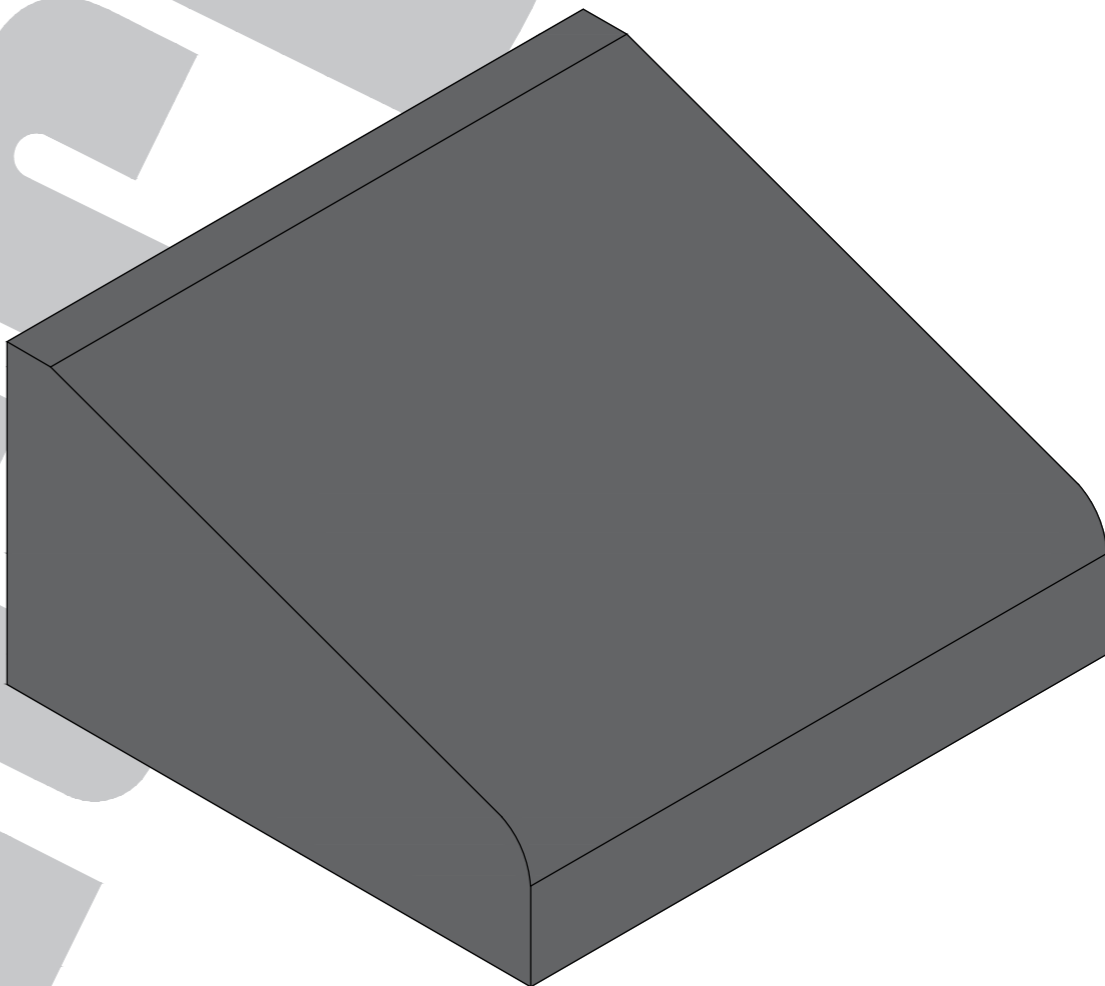

M K 7 s (short) ISO-METRIC VIEW

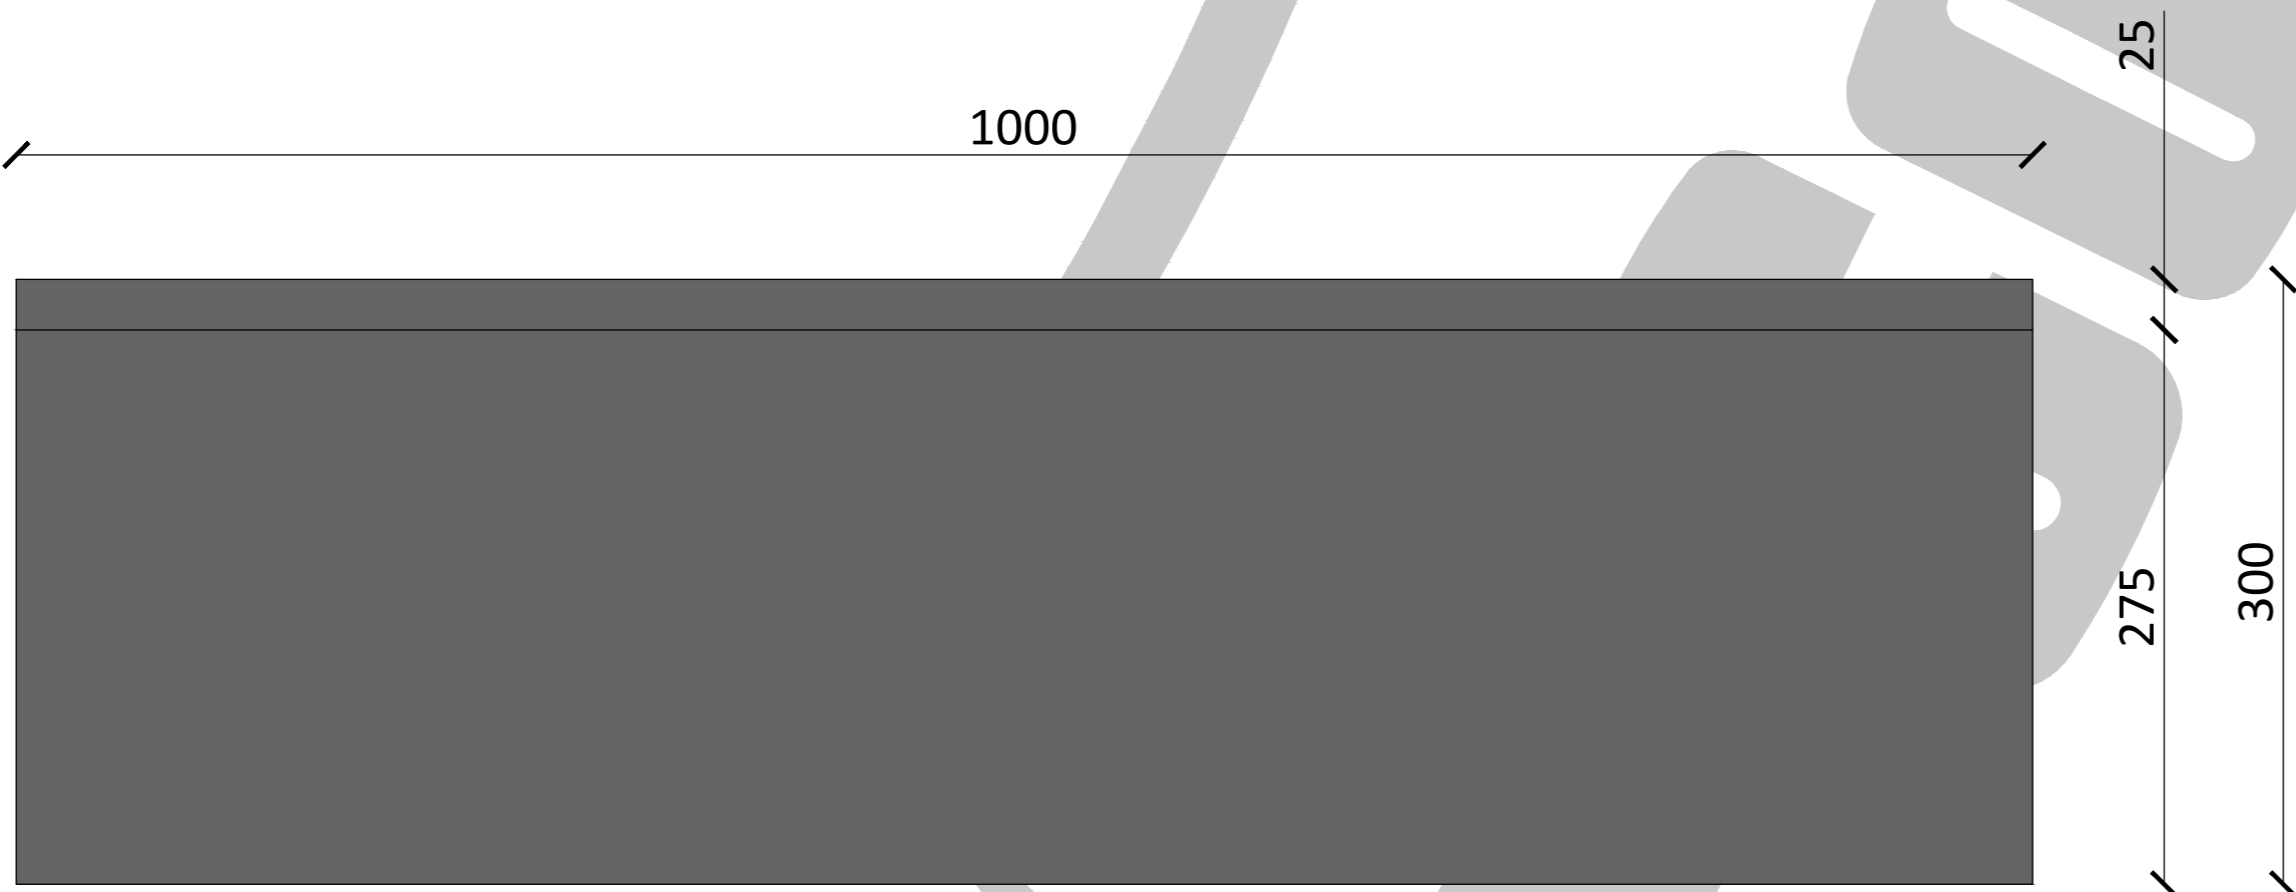

M K 7 LAYOUT

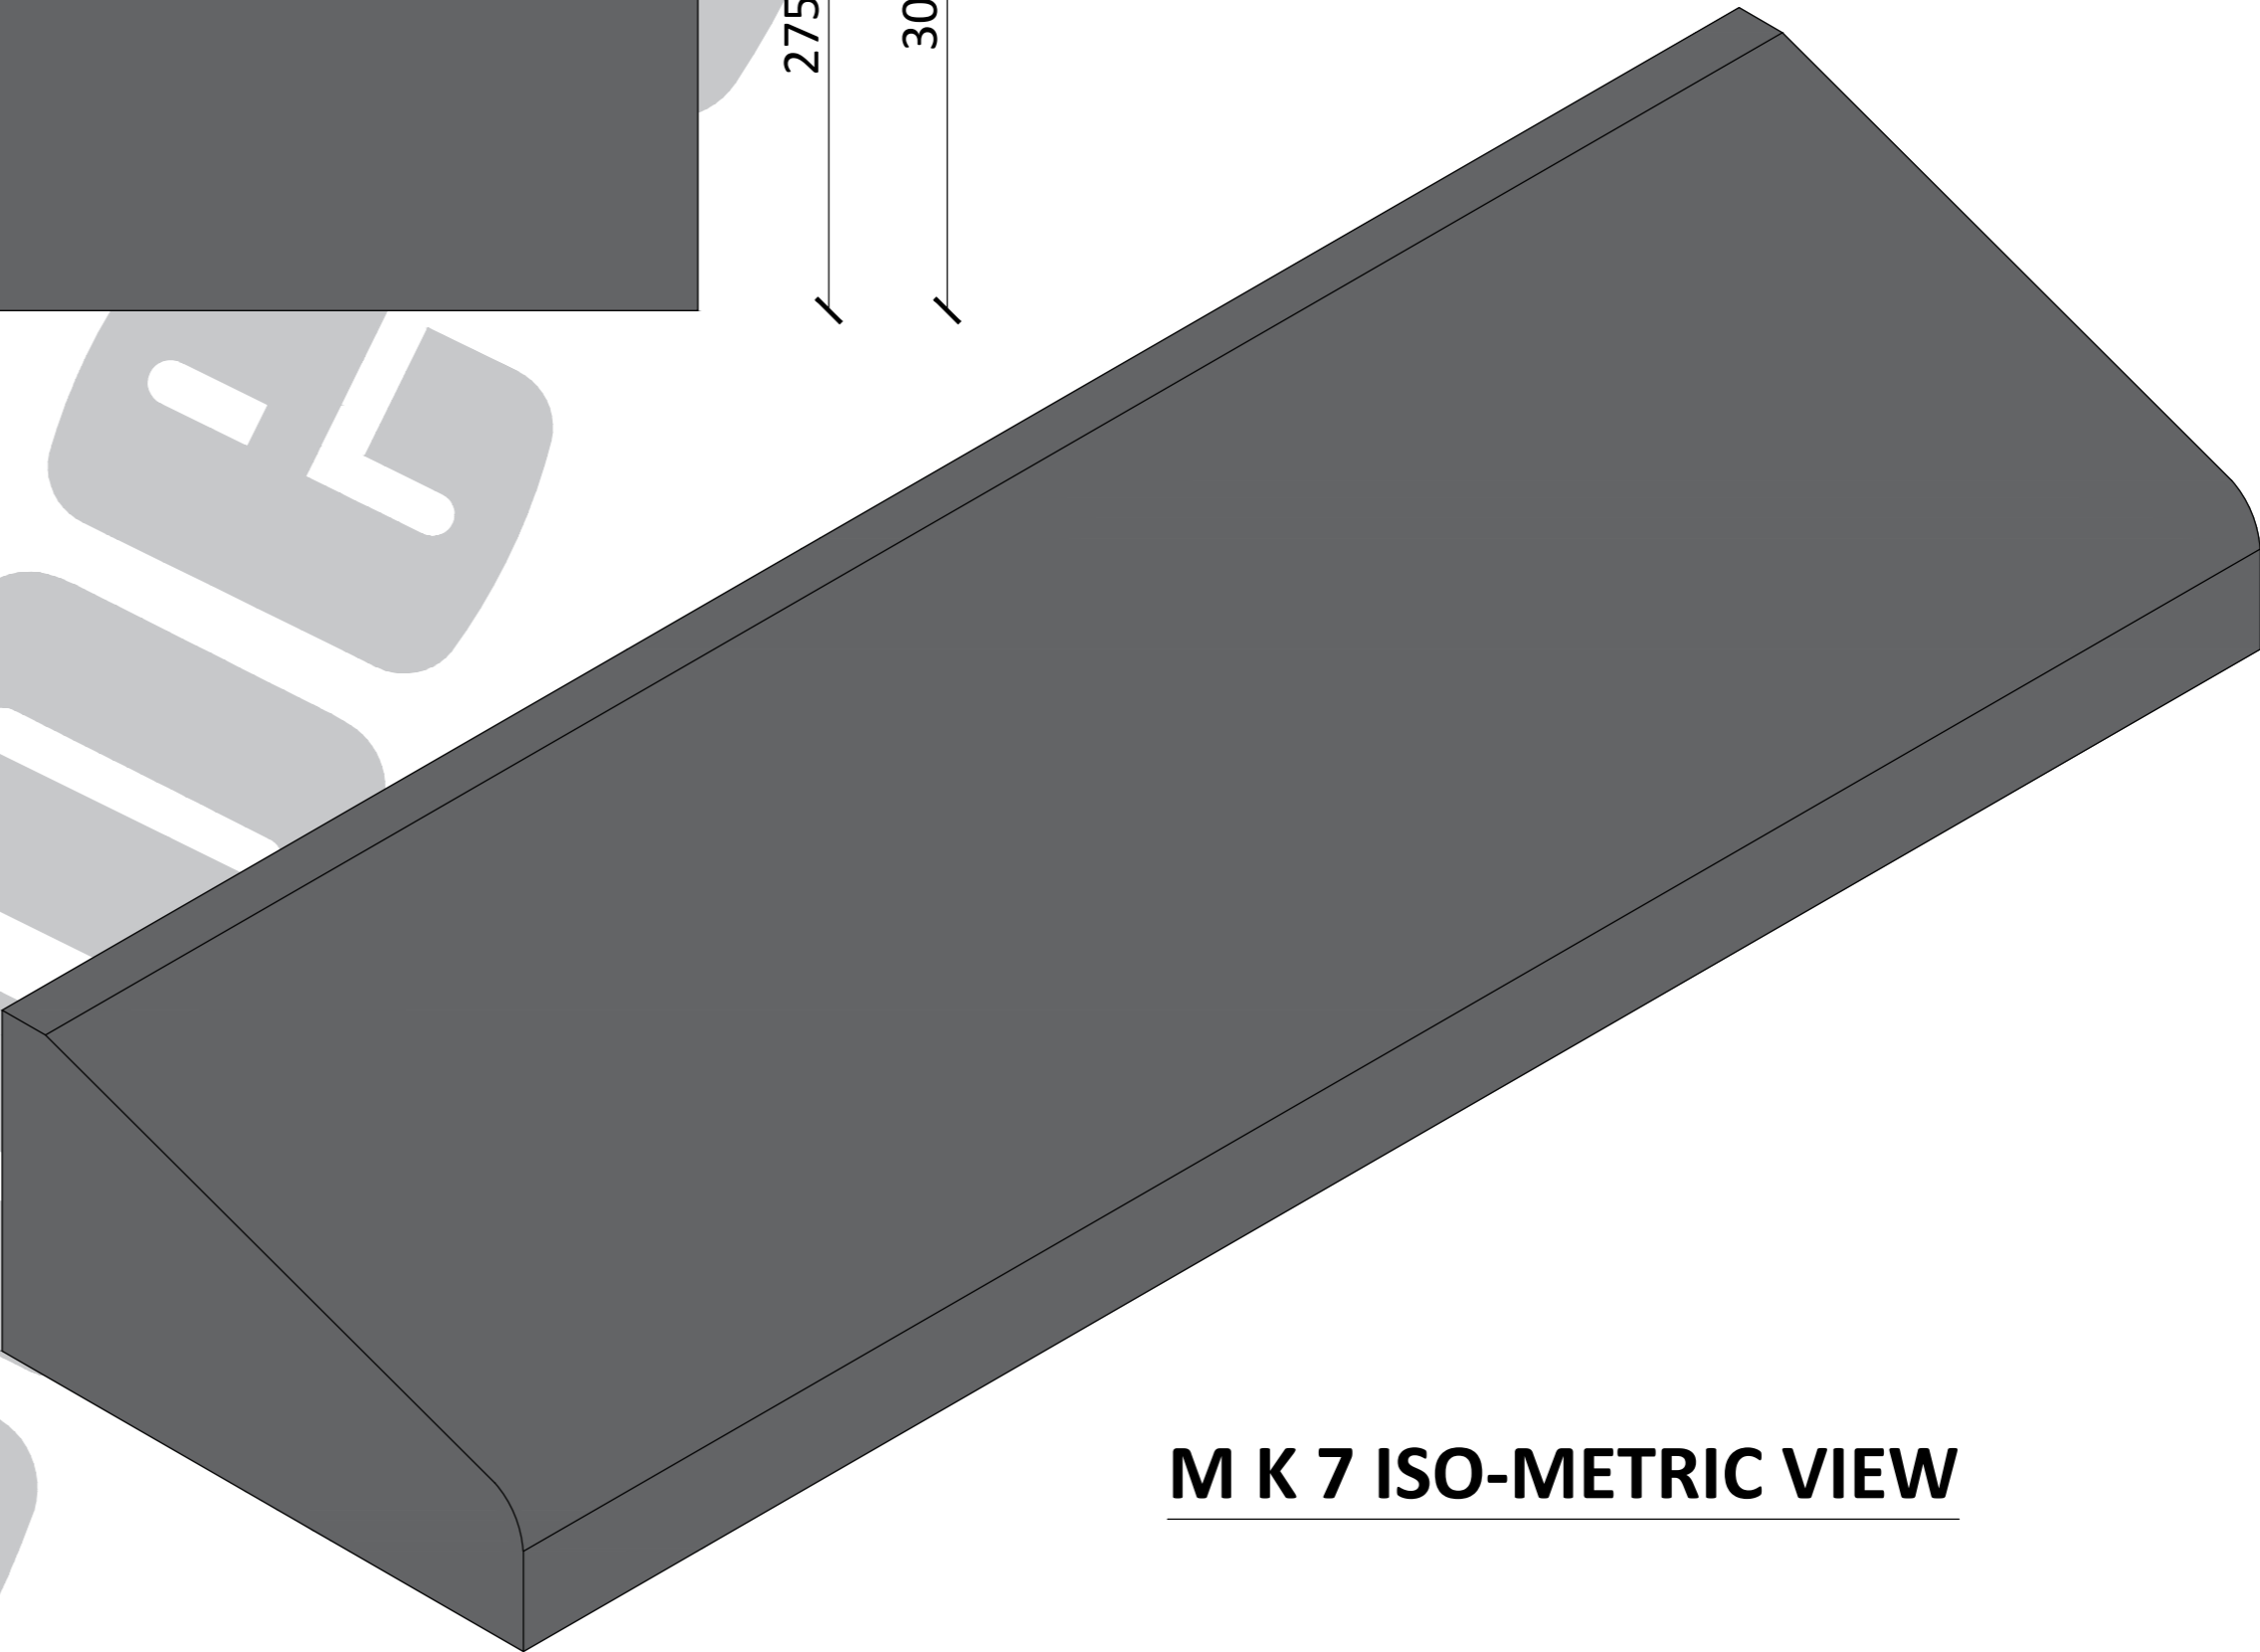

M K 7 ISO-METRIC VIEW