




Cape Concrete Works (Pty) Ltd.  
Wimbledon Road, Blackheath, Cape Town, South Africa  
capeconcrete.com  
info@capeconcrete.com  
021 905 1200

CAPE CONCRETE PRECAST COLUMNS - SHEET 4 of 5

Drawing no.	CCW - C- 004
Scale: 1 : 20	Sheet Size: A 3

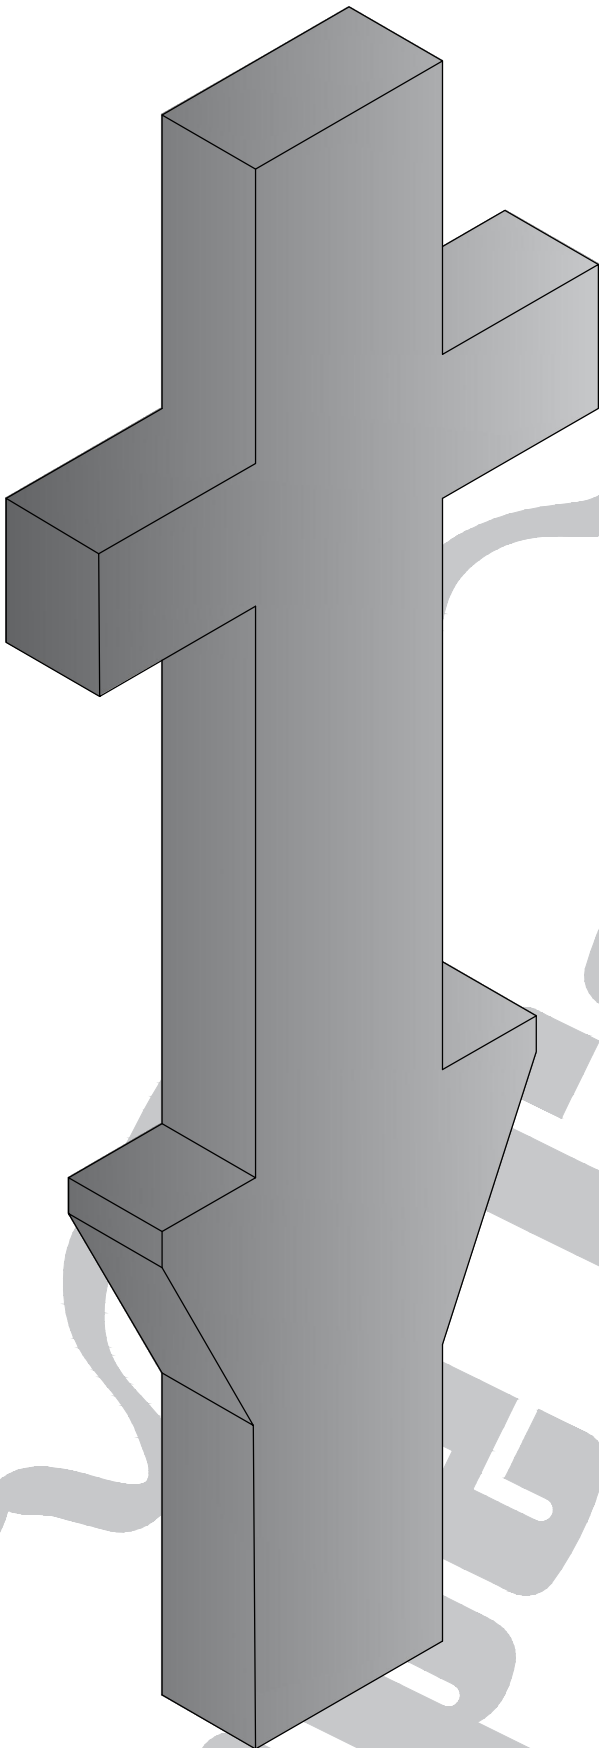

CORBELS ON COLUMNS CAN  
BE CAST ON, SHAPES TO  
DESIGNER CHOICE OR AS PER  
PROJECT REQUIRED.