




Cape Concrete Works (Pty) Ltd.
Wimbledon Road, Blackheath, Cape Town, South Africa
capeconcrete.com
info@capeconcrete.com
021 905 1200

CAPE CONCRETE STAIR CASES

Drawing no.	CCW - SS - 001	Scale:	1 : 20	Sheet Size:	A 2
-------------	----------------	--------	--------	-------------	-----

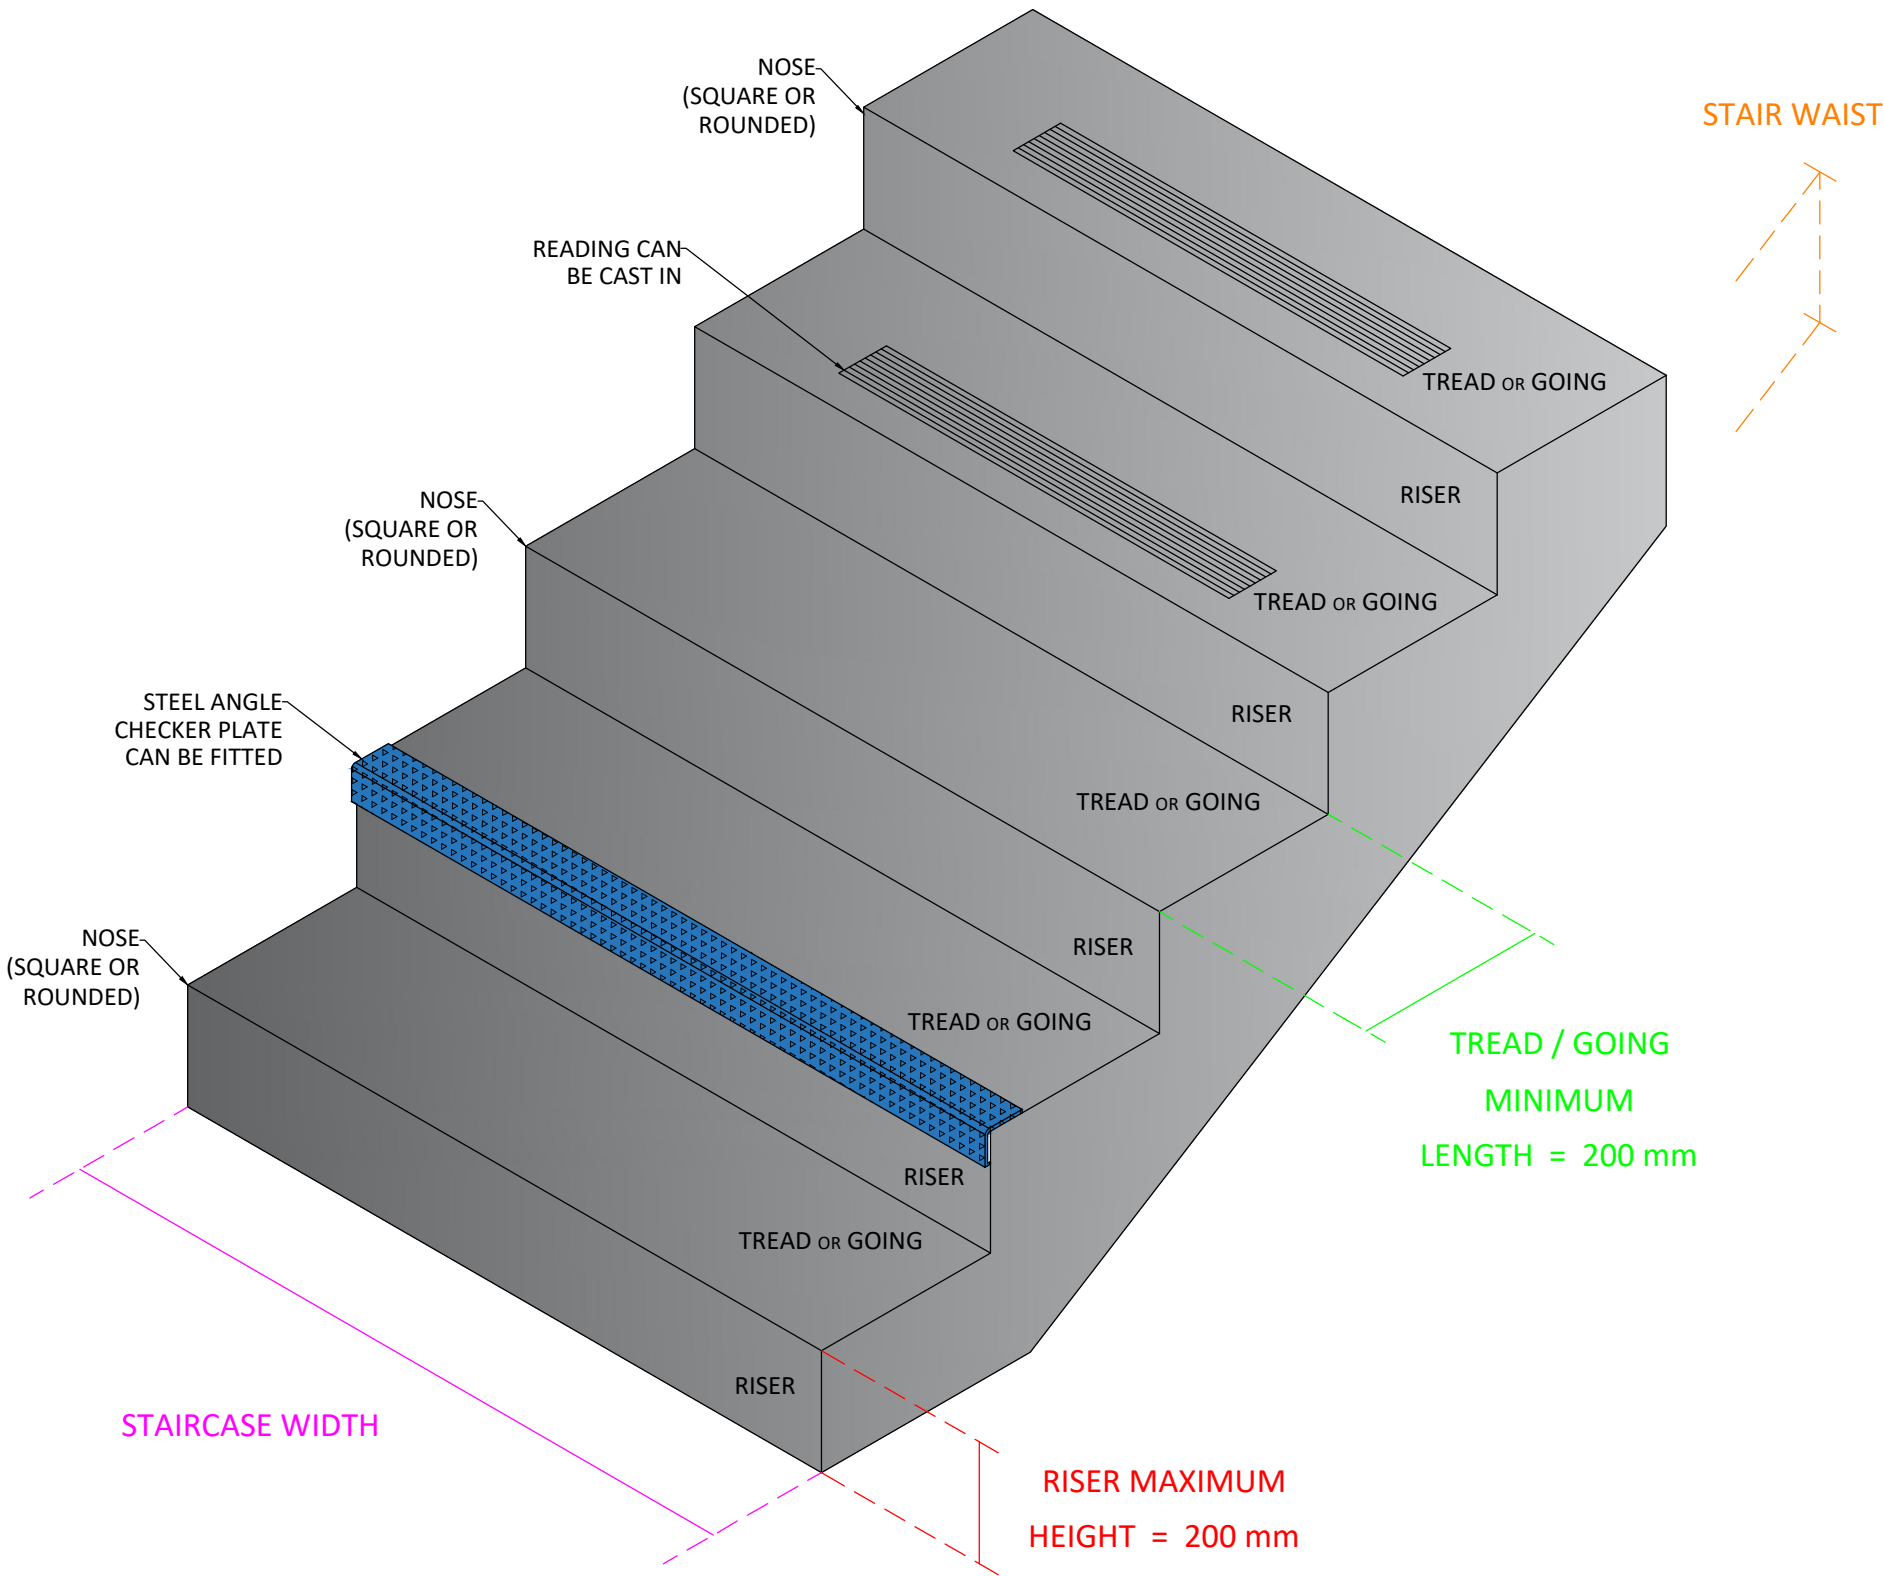

STAIRCASE PART EXPLANATION