



Cape Concrete Works (Pty) Ltd.

Wimbleton Road, Blackheath, Cape Town, South Africa

capeconcrete.com


info@capeconcrete.com

021 905 1200

CAPE CONCRETE EDGING E 3 AND E 3s (short)

Drawing no. CCW - E - 003

Scale: 1 : 10

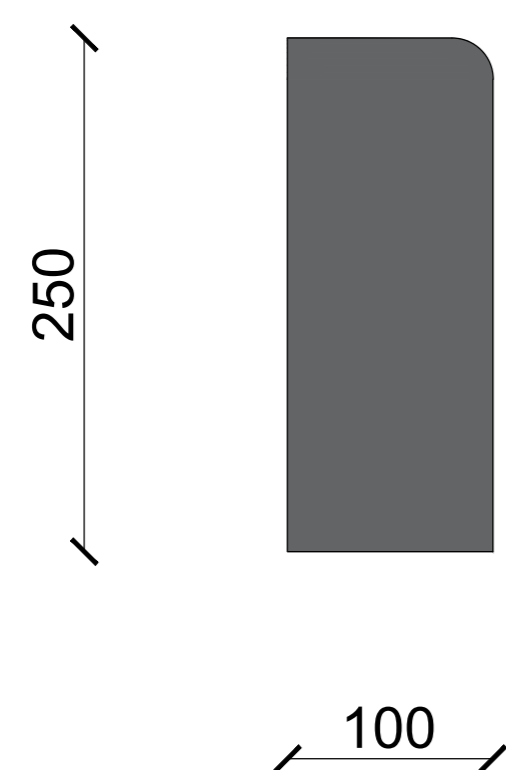


E 3 & E 3 s
SIDE PROFILE

E 3


LENGTH : 1000 mm
 WEIGHT PER UNIT: 57 kg Each
 CONCRETE MIX: 25 MPa
 REINFORCING: Un-reinforced

E 3 s (SHORT)


LENGTH : 330 mm
 WEIGHT PER UNIT: 19 kg Each
 CONCRETE MIX: 25 MPa
 REINFORCING: Un-reinforced

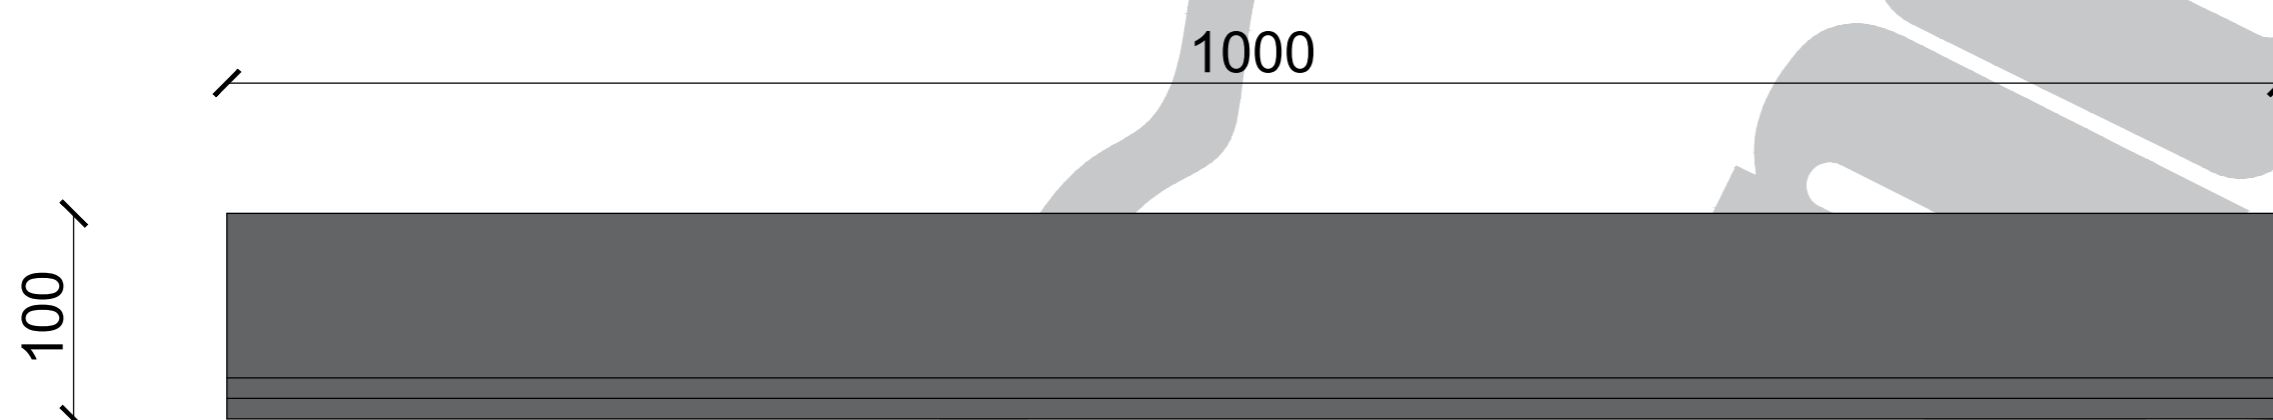


E 3 LAYOUT

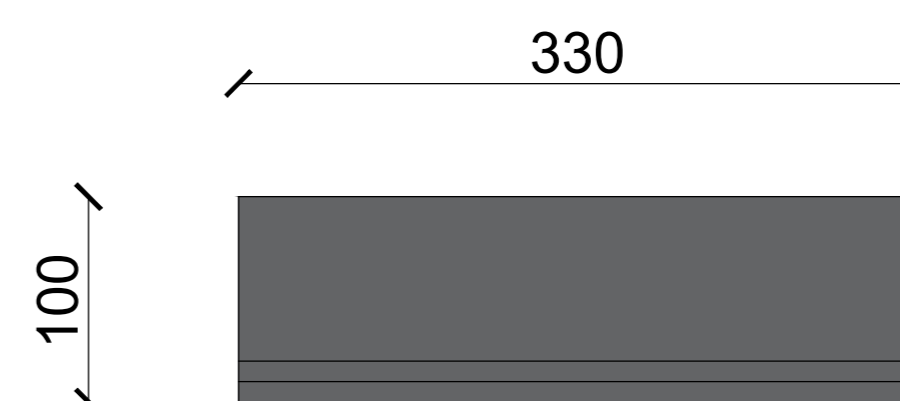

E 3 s (short) LAYOUT

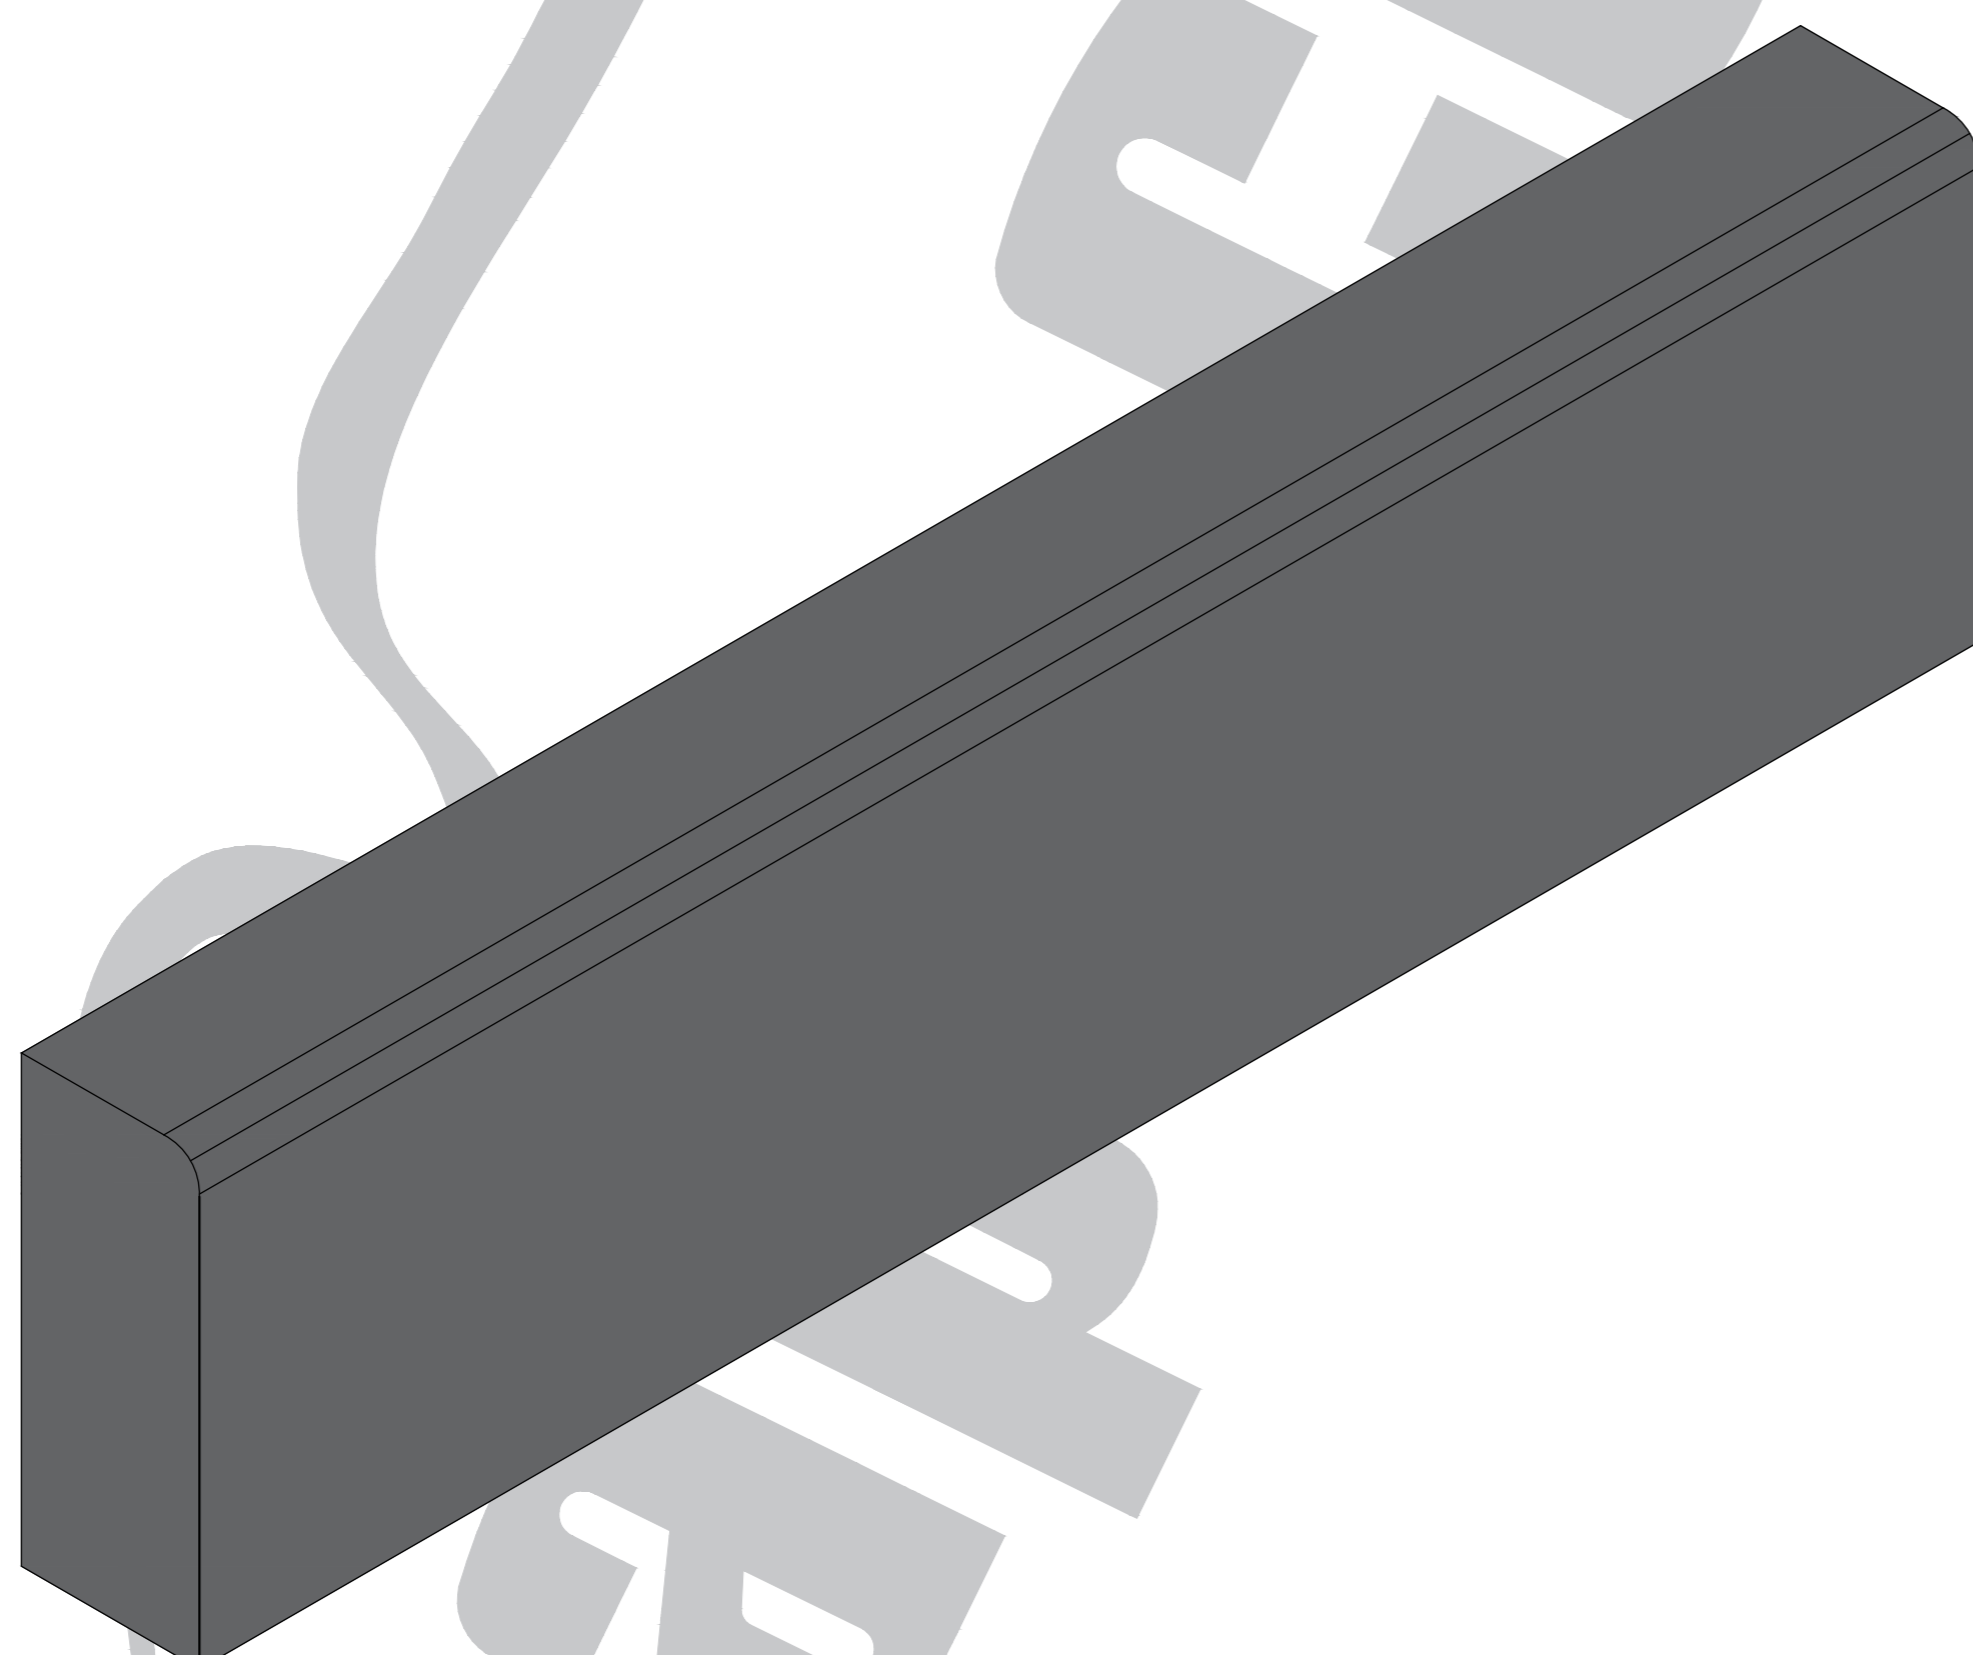

E 3 ISO-METRIC VIEW

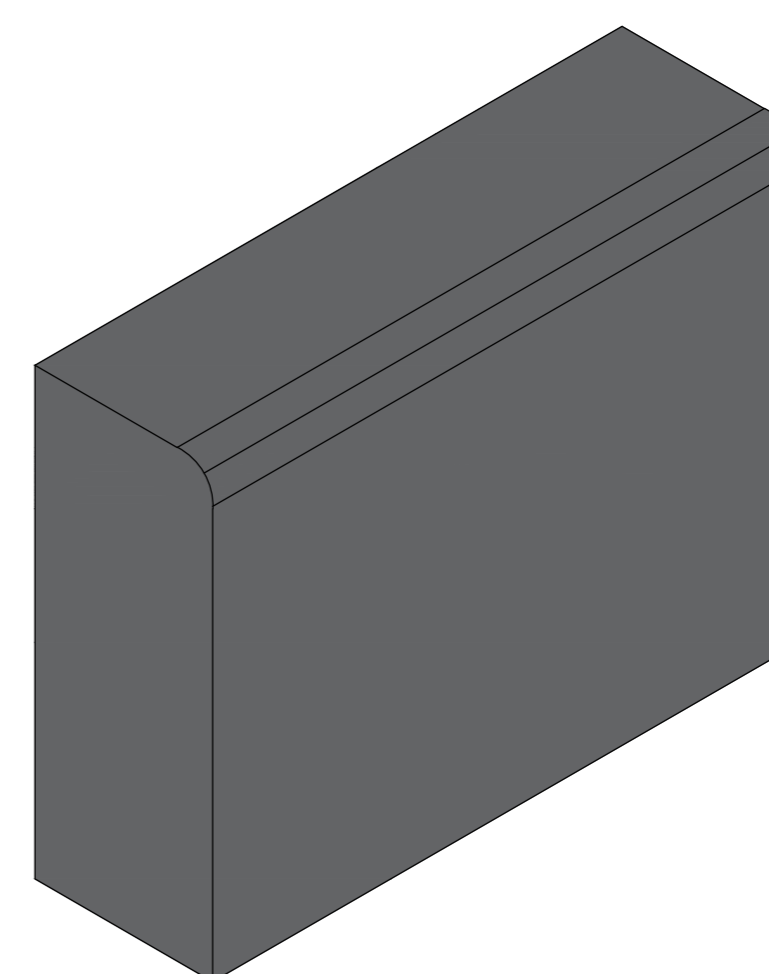

E 3 s (Short) ISO-METRIC VIEW