


CAPE CONCRETE CURVED BUS SHELTER


WEIGHT PER UNIT: 2192 kg Each  
CONCRETE VOLUME: 0.895 m³  
CONCRETE MIX: 25 MPa  
REINFORCING: SEE DRAWING NO. CCW - CBS - 004

CAPE CONCRETE CURVED BUS SHELTER BASE

WEIGHT PER UNIT: 2200 kg Each  
CONCRETE VOLUME: 0.900 m³  
CONCRETE MIX: 25 MPa  
REINFORCING: SEE DRAWING NO. CCW - CBS - 005

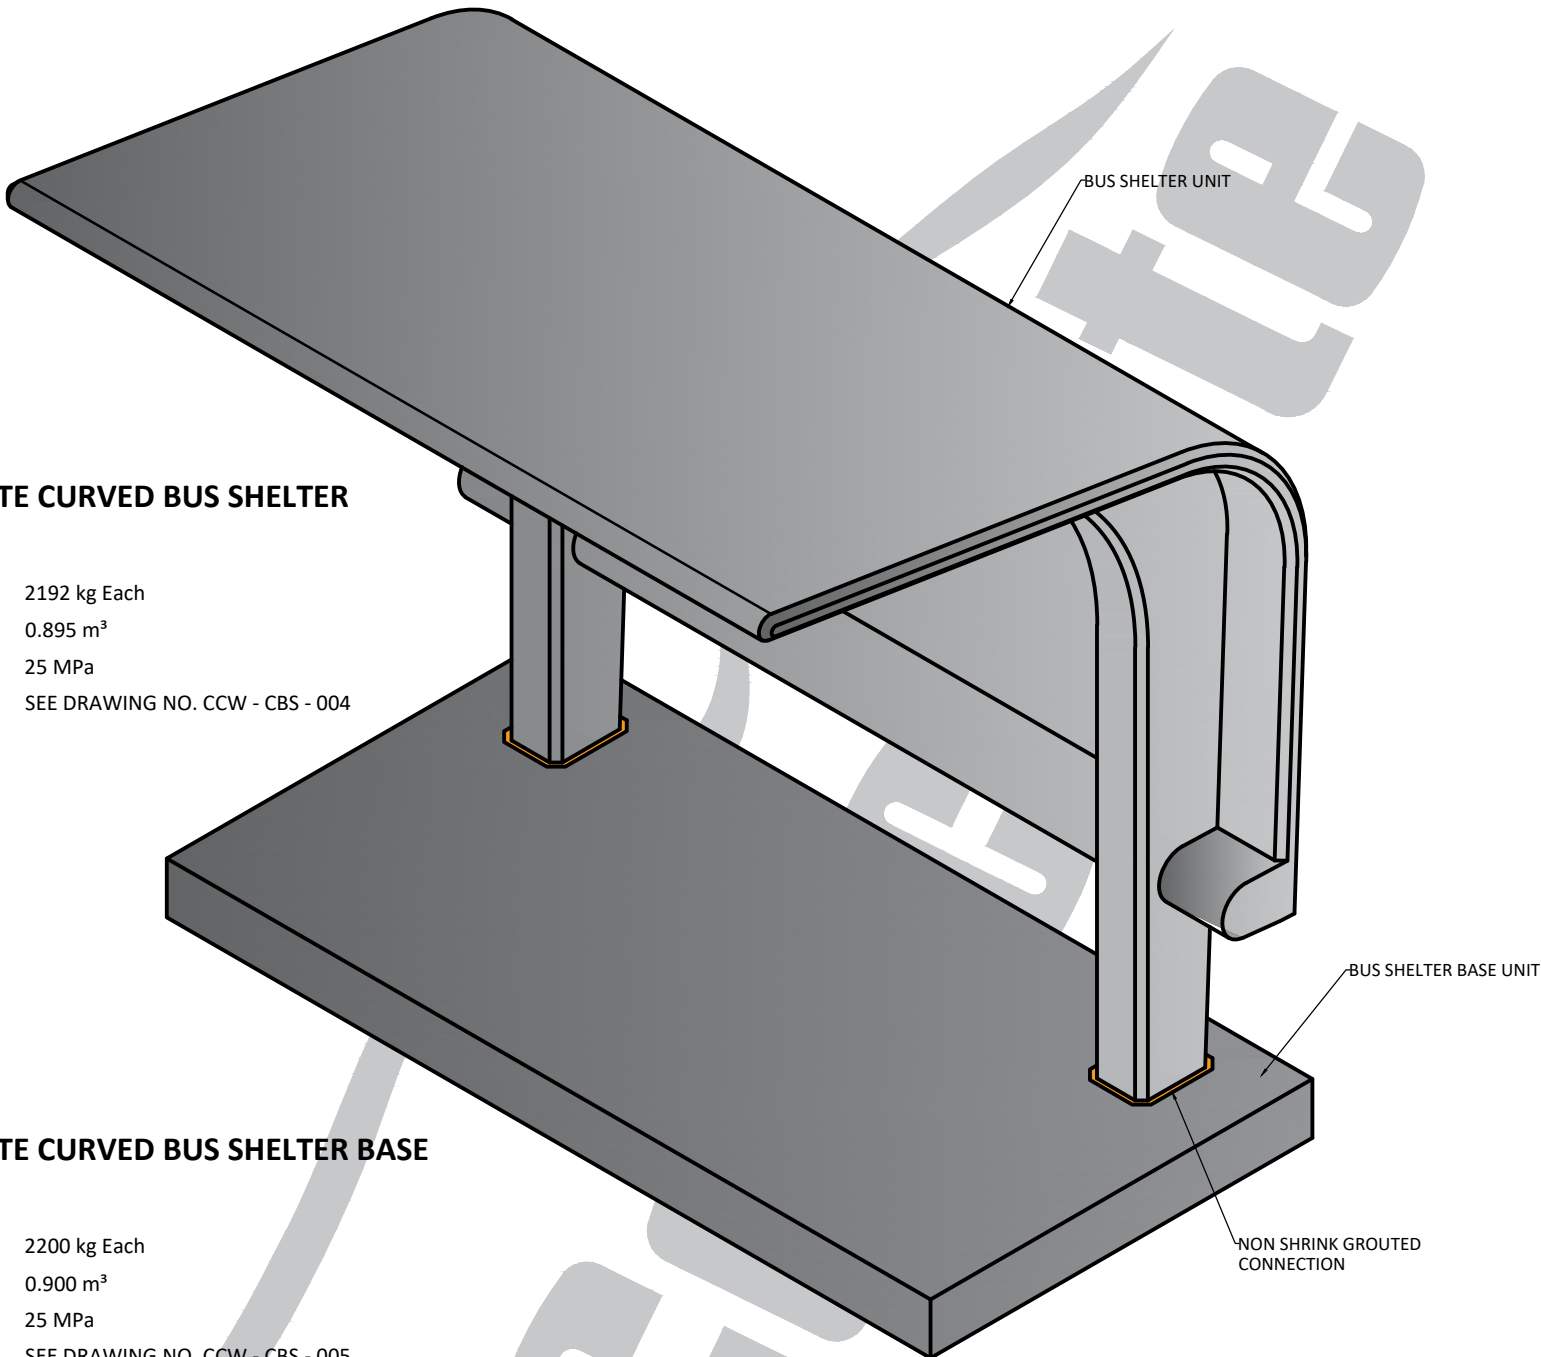

ASSEMBLED ISO-METRIC VIEW

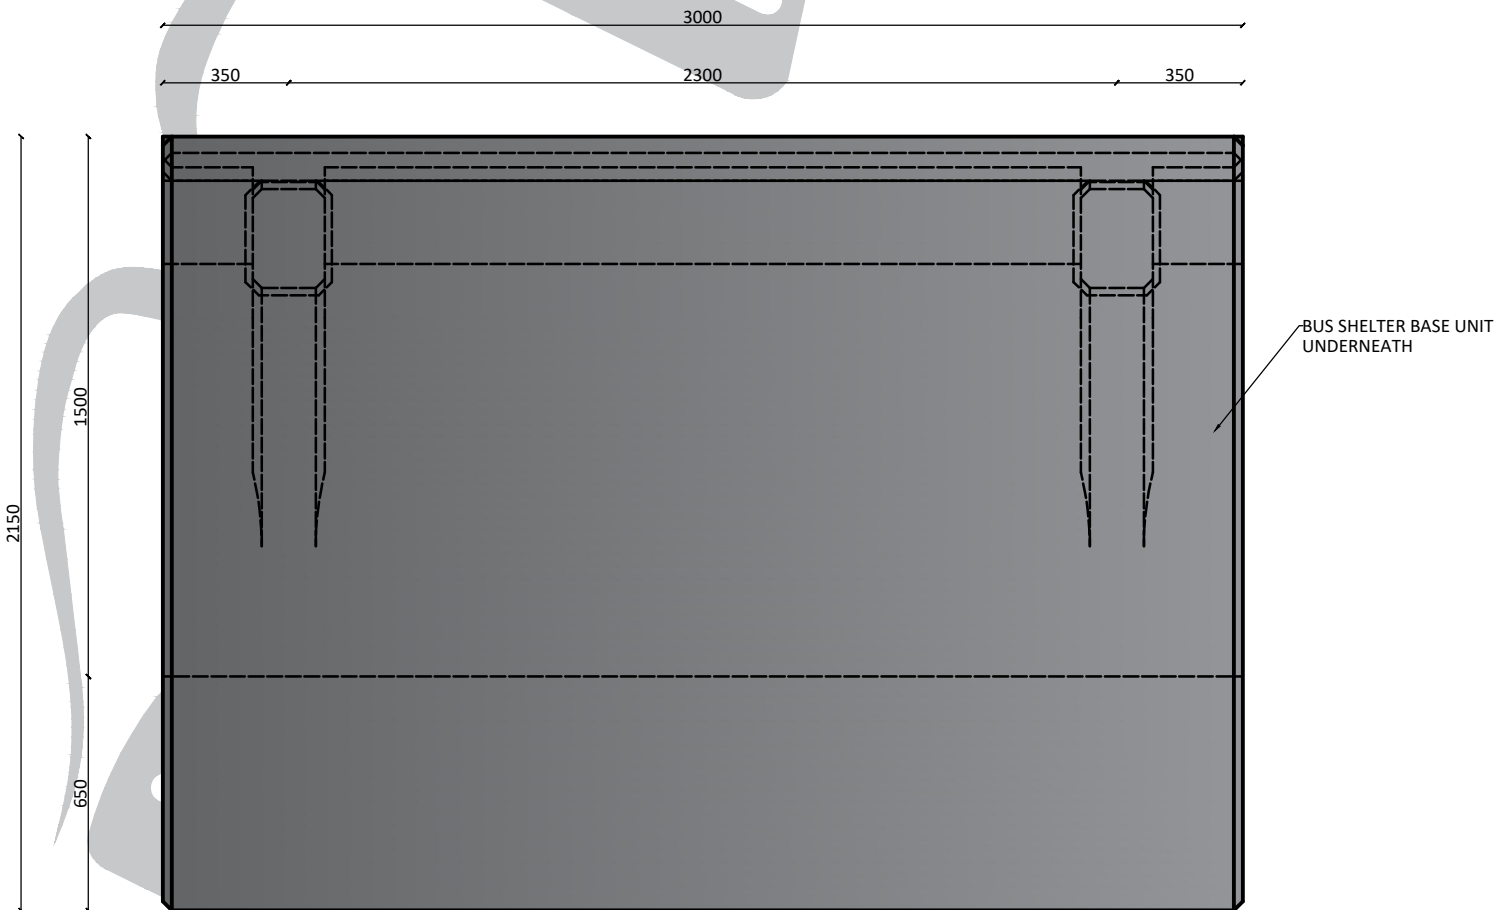

LAYOUT / TOP VIEW