




Cape Concrete Works (Pty) Ltd.
Wimbledon Road, Blackheath, Cape Town, South Africa
capeconcrete.com
info@capeconcrete.com
021 905 1200

CAPE CONCRETE MOUNTABLE KERB M K 5 AND M K 5 s (Short)

Drawing no.	CCW - MK - 005
Scale:	1 : 10

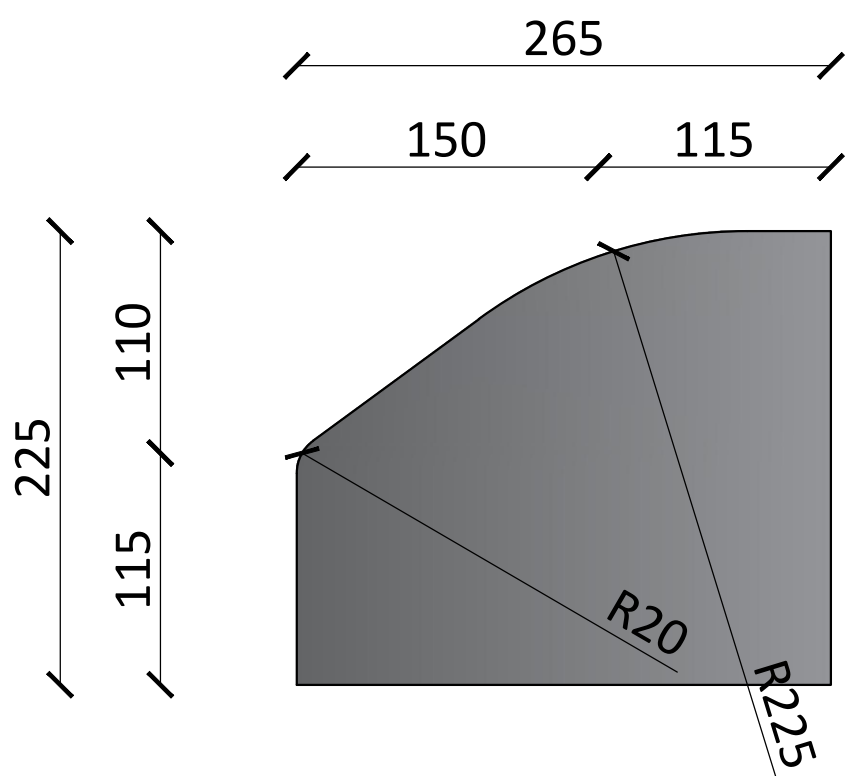


M K 5

LENGTH : 750 mm
WEIGHT PER UNIT: 92 kg Each
CONCRETE MIX: 25 MPa
REINFORCING: Un-reinforced


M K 5 s (Short)

LENGTH : 375 mm
WEIGHT PER UNIT: 46 kg Each
CONCRETE MIX: 25 MPa
REINFORCING: Un-reinforced


**M K 5 & M K 5 s
SIDE PROFILE**

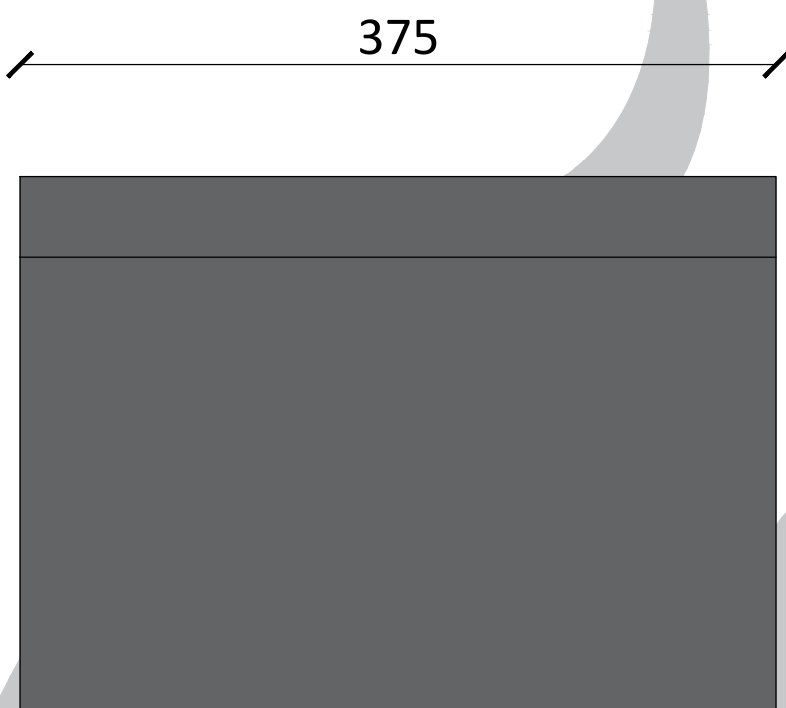


M K 5 s (Short) LAYOUT

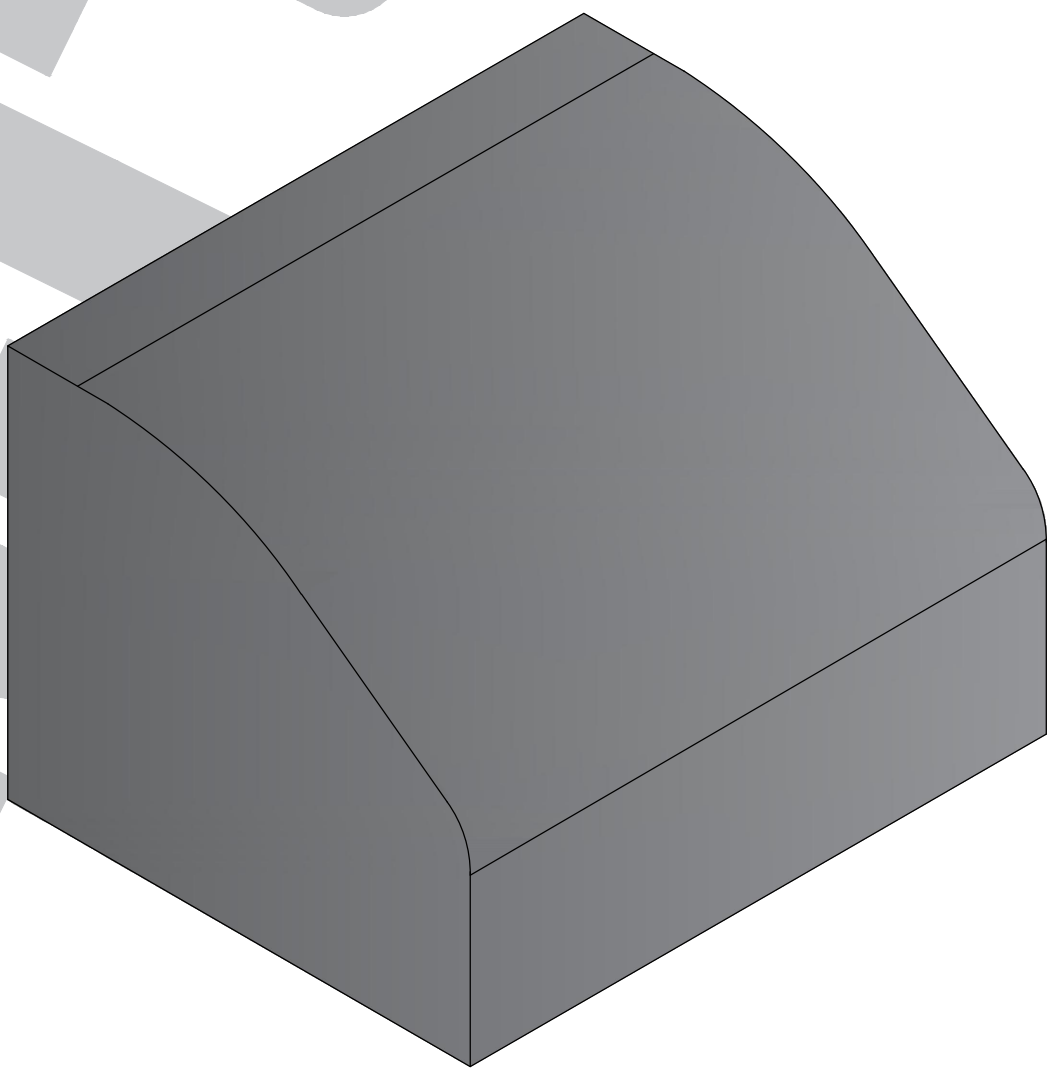

M K 5 s (short) ISO-METRIC VIEW

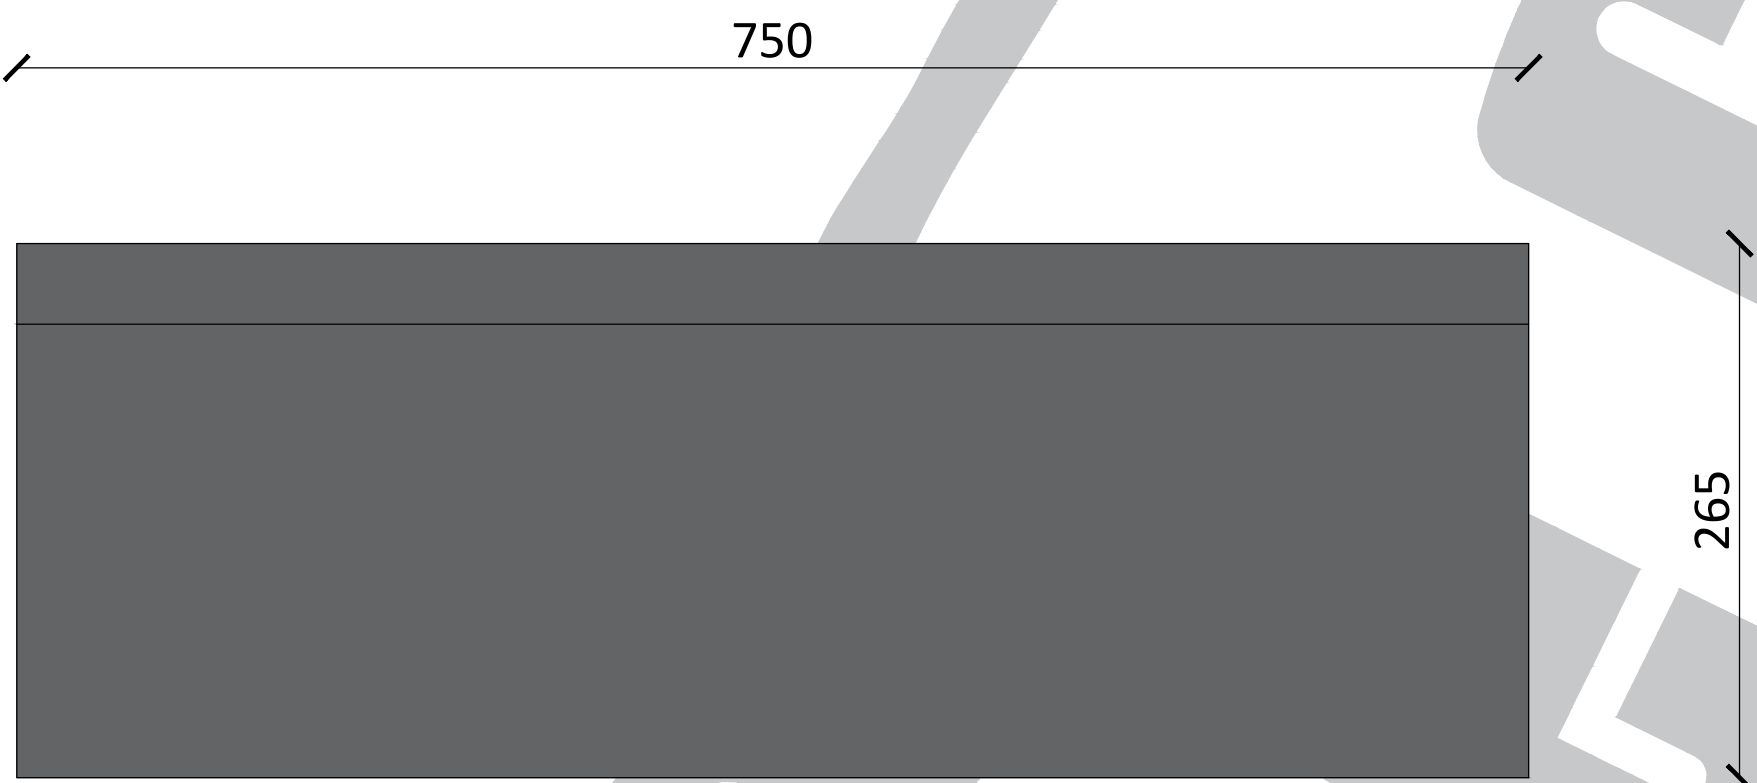

M K 5 LAYOUT

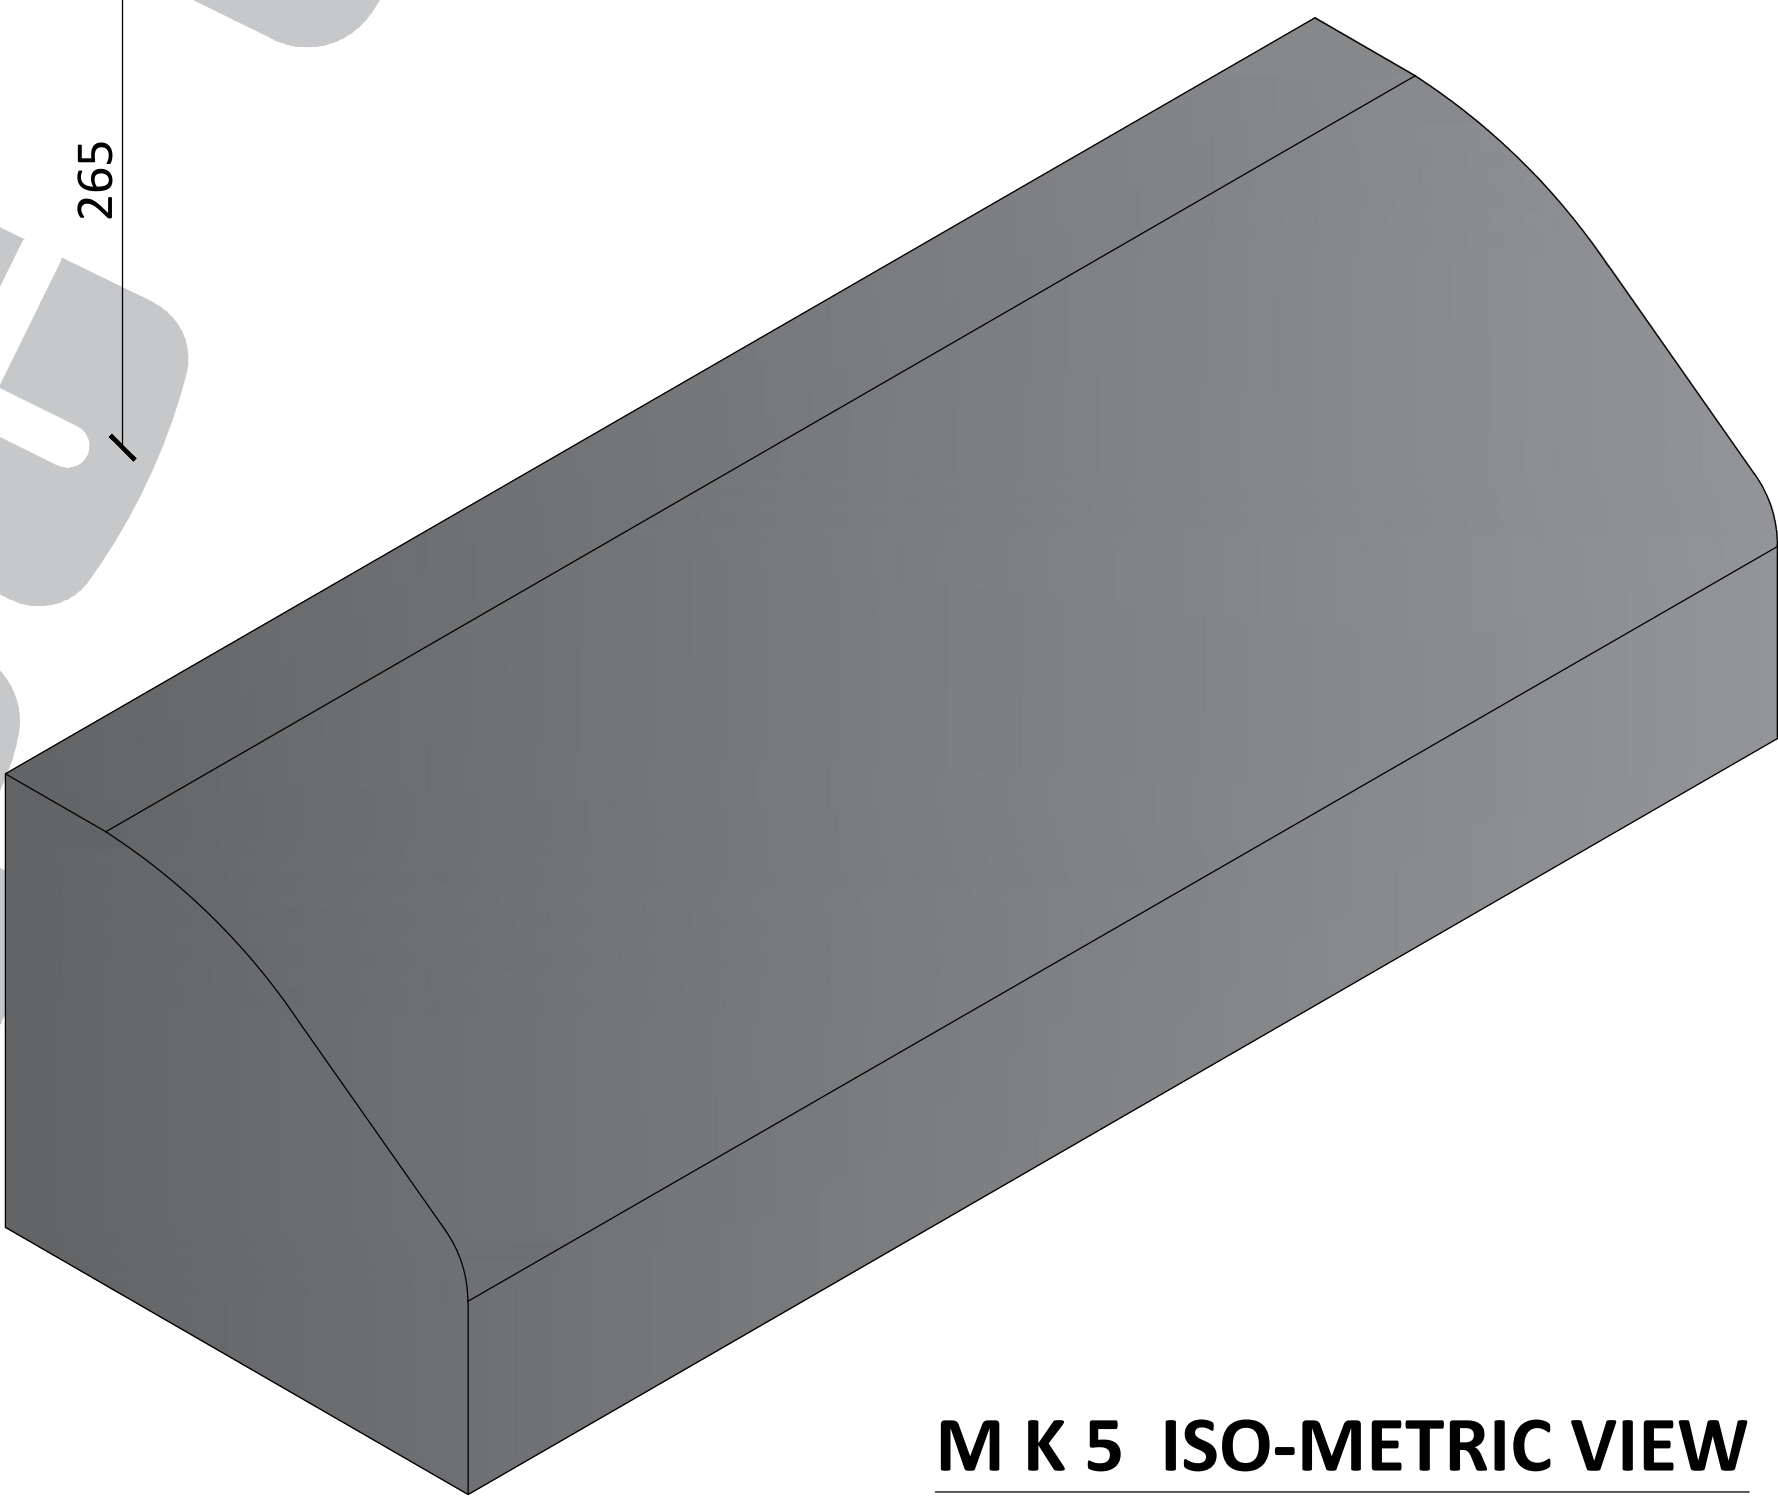

M K 5 ISO-METRIC VIEW