



Cape Concrete Works (Pty) Ltd.

Wimbleton Road, Blackheath, Cape Town, South Africa

capeconcrete.com

info@capeconcrete.com


021 905 1200

CAPE CONCRETE EDGING SUMMARY

Drawing no. CCW - ES - 001

Scale: 1 : 10

E 1

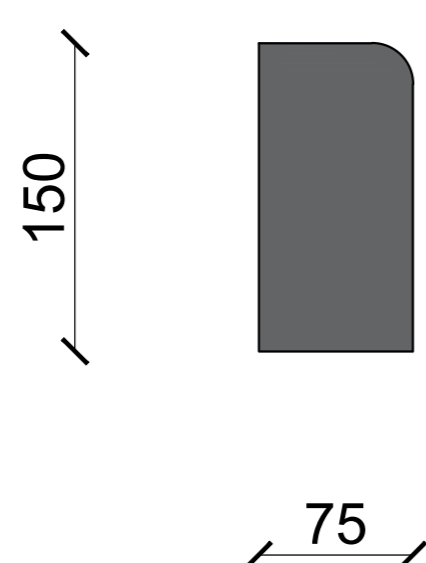


E 1

LENGTH : 1000 mm
 WEIGHT PER UNIT: 28 kg Each
 CONCRETE MIX: 25 MPa
 REINFORCING: Un-reinforced

E 1 S (SHORT)

LENGTH : 330 mm
 WEIGHT PER UNIT: 10 kg Each
 CONCRETE MIX: 25 MPa
 REINFORCING: Un-reinforced

E 3

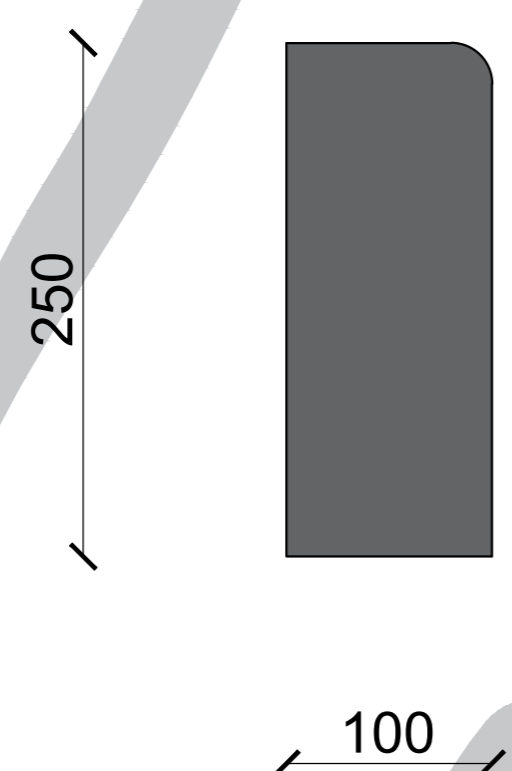

E 3

LENGTH : 1000 mm
 WEIGHT PER UNIT: 57 kg Each
 CONCRETE MIX: 25 MPa
 REINFORCING: Un-reinforced

E 3 S (SHORT)

LENGTH : 330 mm
 WEIGHT PER UNIT: 19 kg Each
 CONCRETE MIX: 25 MPa
 REINFORCING: Un-reinforced